

Sep 05, 2019 - 3:36pm F:\Project\31 - ULSTER COUNTY\911 Communications\Cad\Quarry Rd\Sheet_Files\Aerial_Map.dwg



C&S Engineers, Inc.
 499 Col. Eileen Collins Blvd.
 Syracuse, New York 13212
 Phone: 315-455-2000
 Fax: 315-455-9667
 www.cscos.com



ULSTER COUNTY
35 QUARRY RD
SAUGERTIES, NY

MARK	DATE	DESCRIPTION
REVISIONS		


PROJECT NO: 731.001.001
 DATE: SEPTEMBER 2019
 DRAWN BY: M. BUCKINGHAM
 DESIGNED BY: E.N. KENNA, P.E.
 CHECKED BY:

NO ALTERATION PERMITTED HEREON
 EXCEPT AS PROVIDED UNDER SECTION
 7209 SUBDIVISION 2 OF THE NEW YORK
 EDUCATION LAW

AERIAL MAP

C-100

Jul 08, 2020 - 3:51pm
 F:\Project\31 - ULSTER COUNTY\731010001 - 911 Communications\Design\CADD\Quarry RD\Sheet Files\731010001_C-100.dwg

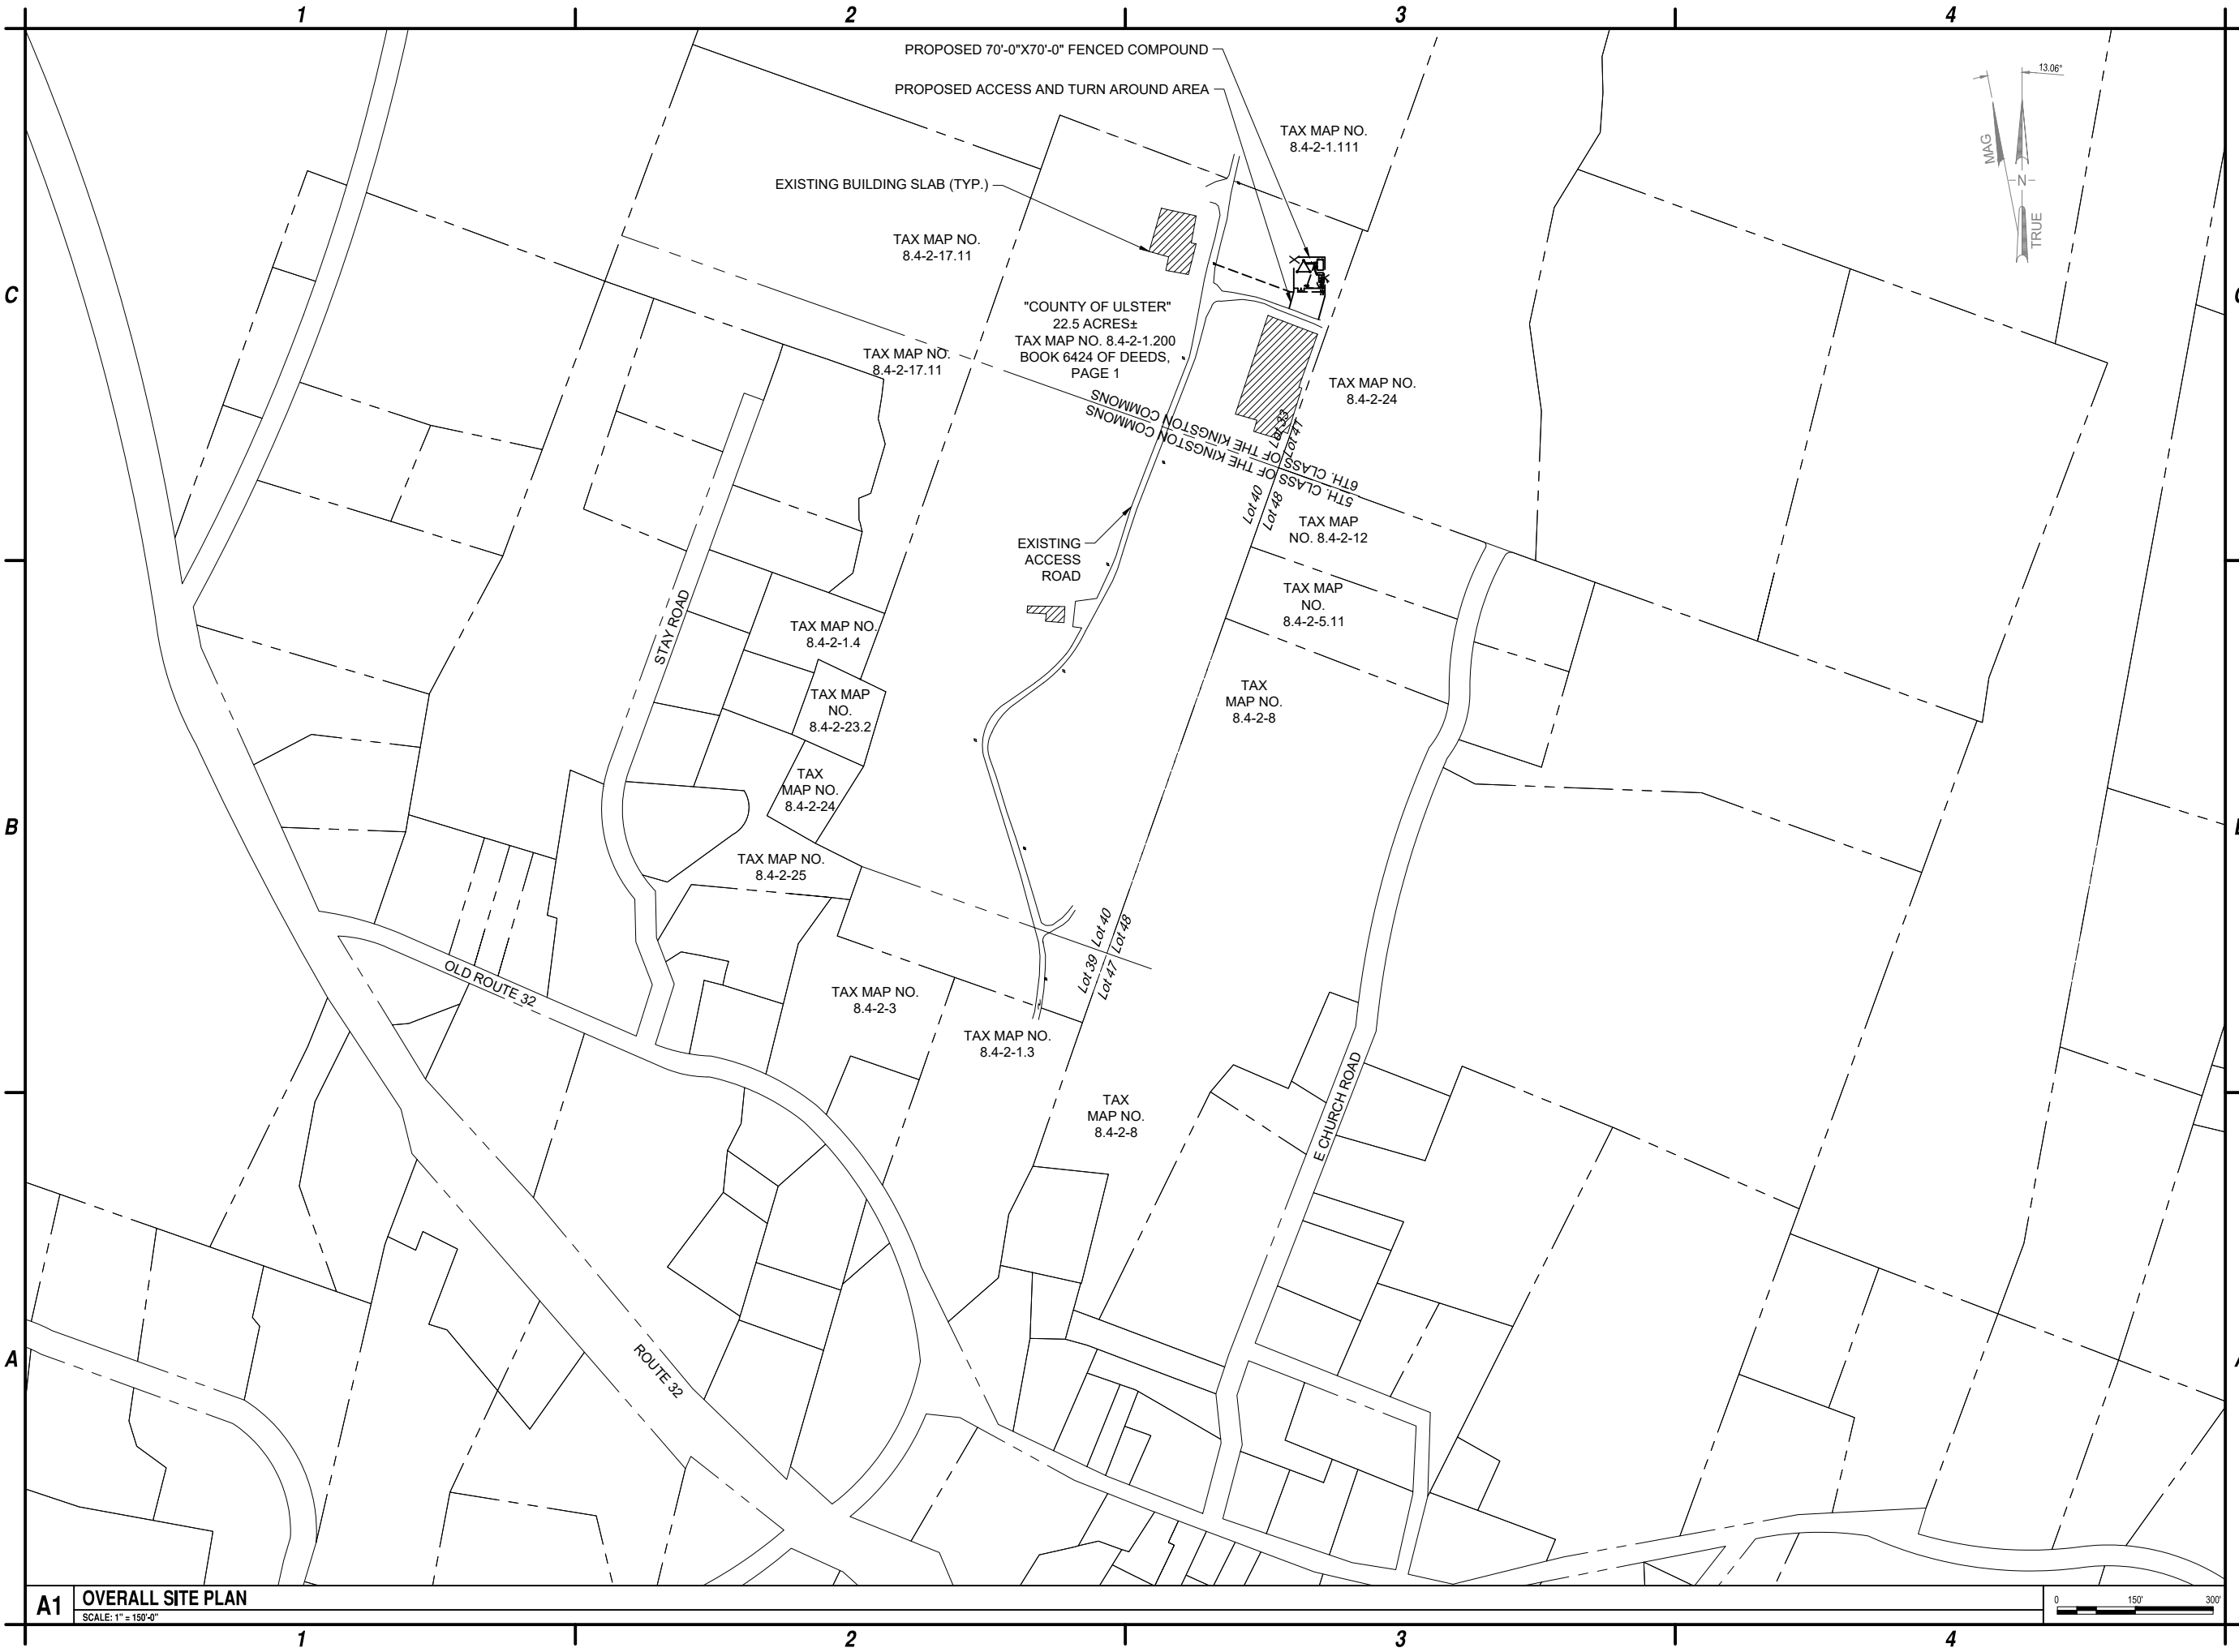

C&S Engineers, Inc.
 499 Col. Eileen Collins Blvd.
 Syracuse, New York 13212
 Phone: 315-455-2000
 Fax: 315-455-9667
 www.cscos.com



ULSTER COUNTY
35 QUARRY RD
SAUGERTIES, NY



MARK	DATE	DESCRIPTION
REVISIONS		
PROJECT NO: 731.001.001		
DATE: SEPTEMBER 2019		
DRAWN BY: M. BUCKINGHAM		
DESIGNED BY: E.N. KENNA, P.E.		
CHECKED BY:		
NO ALTERATION PERMITTED HEREON EXCEPT AS PROVIDED UNDER SECTION 7209 SUBDIVISION 2 OF THE NEW YORK EDUCATION LAW		

OVERALL SITE PLAN

C-100

A1 OVERALL SITE PLAN
 SCALE: 1" = 150'-0"

Jul 08, 2020 - 3:52pm
 F:\Project\31 - ULSTER COUNTY\31010001 - 911 Communications\Design\CADD\Quarry RD\Sheet Files\31010001_C-100A.dwg

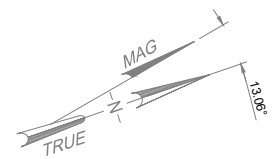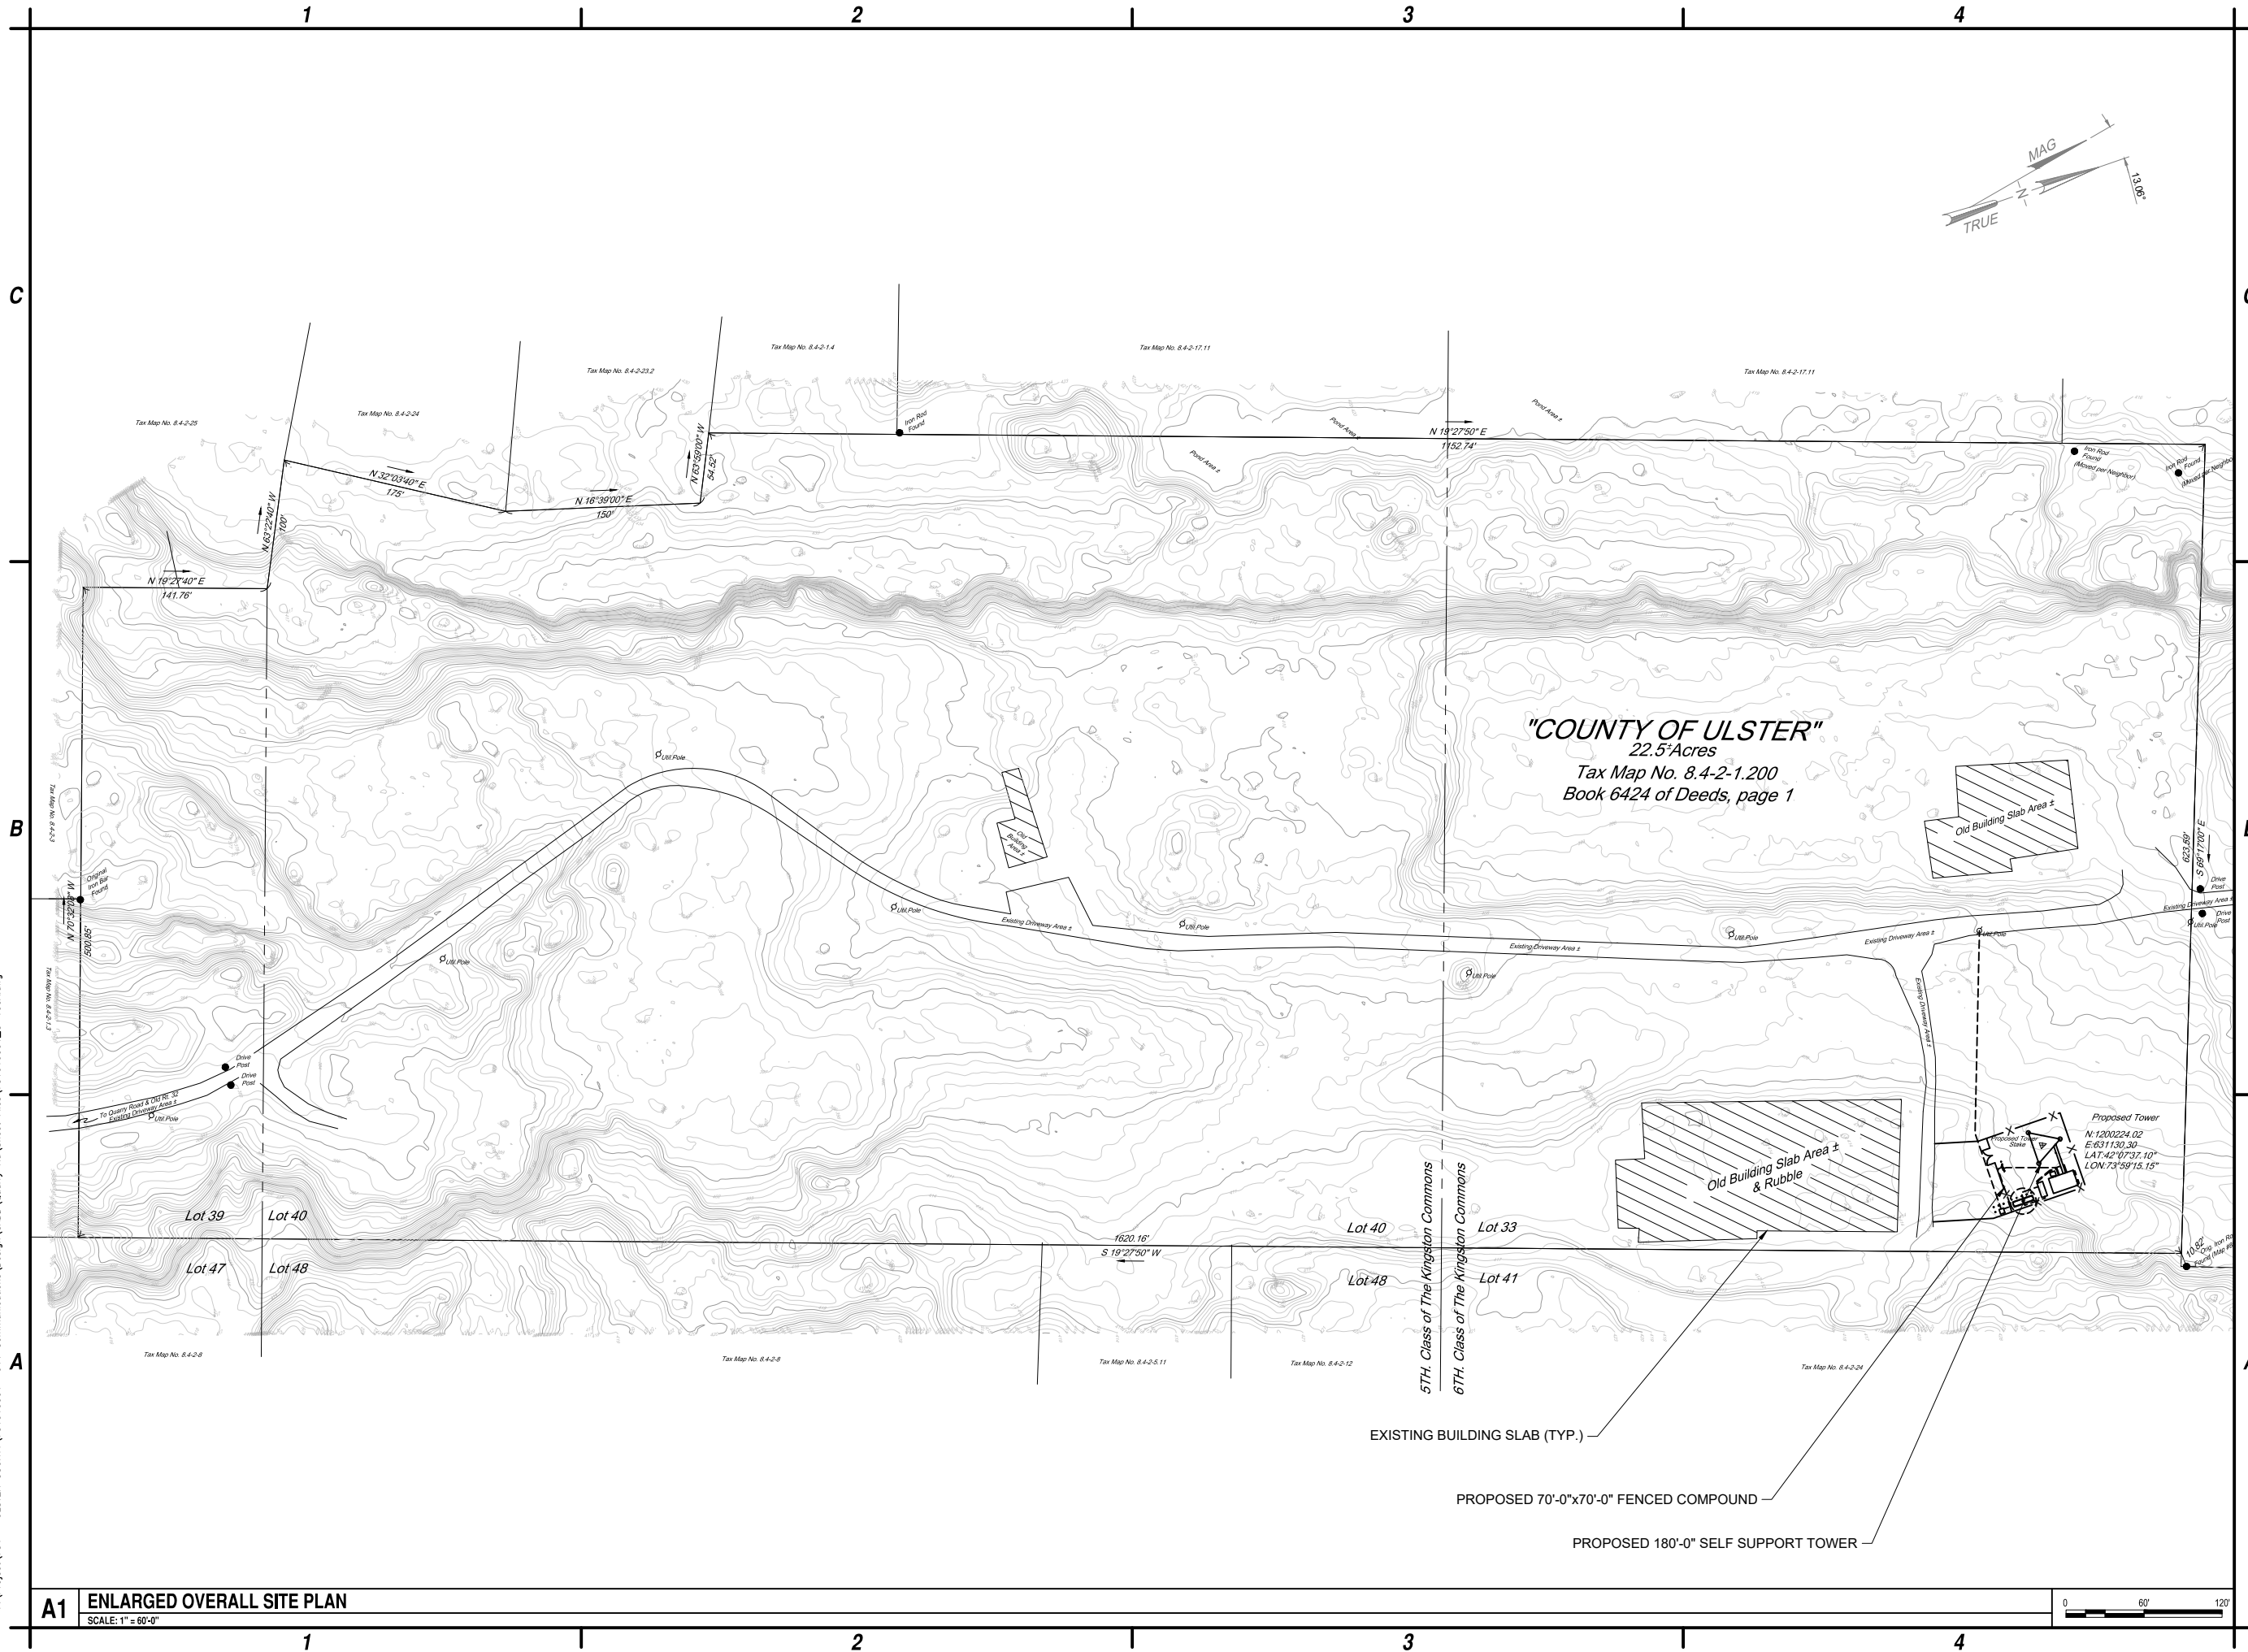

C&S Engineers, Inc.
 499 Col. Eileen Collins Blvd.
 Syracuse, New York 13212
 Phone: 315-455-2000
 Fax: 315-455-9667
 www.cscos.com




ULSTER COUNTY
35 QUARRY RD
SAUGERTIES, NY

MARK	DATE	DESCRIPTION
REVISIONS		
	PROJECT NO:	731.001.001
	DATE:	SEPTEMBER 2019
	DRAWN BY:	M. BUCKINGHAM
	DESIGNED BY:	E.N. KENNA, P.E.
	CHECKED BY:	
NO ALTERATION PERMITTED HEREON EXCEPT AS PROVIDED UNDER SECTION 7209 SUBDIVISION 2 OF THE NEW YORK EDUCATION LAW		



ENLARGED OVERALL SITE PLAN

C-100A

A1 ENLARGED OVERALL SITE PLAN
 SCALE: 1" = 60'-0"

 

Jul 08, 2020 - 3:52pm
 F:\Project\731 - ULSTER COUNTY\731010001 - 911 Communications\Design\CADD\Quarry RD\Sheet Files\731010001_C-101.dwg

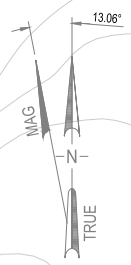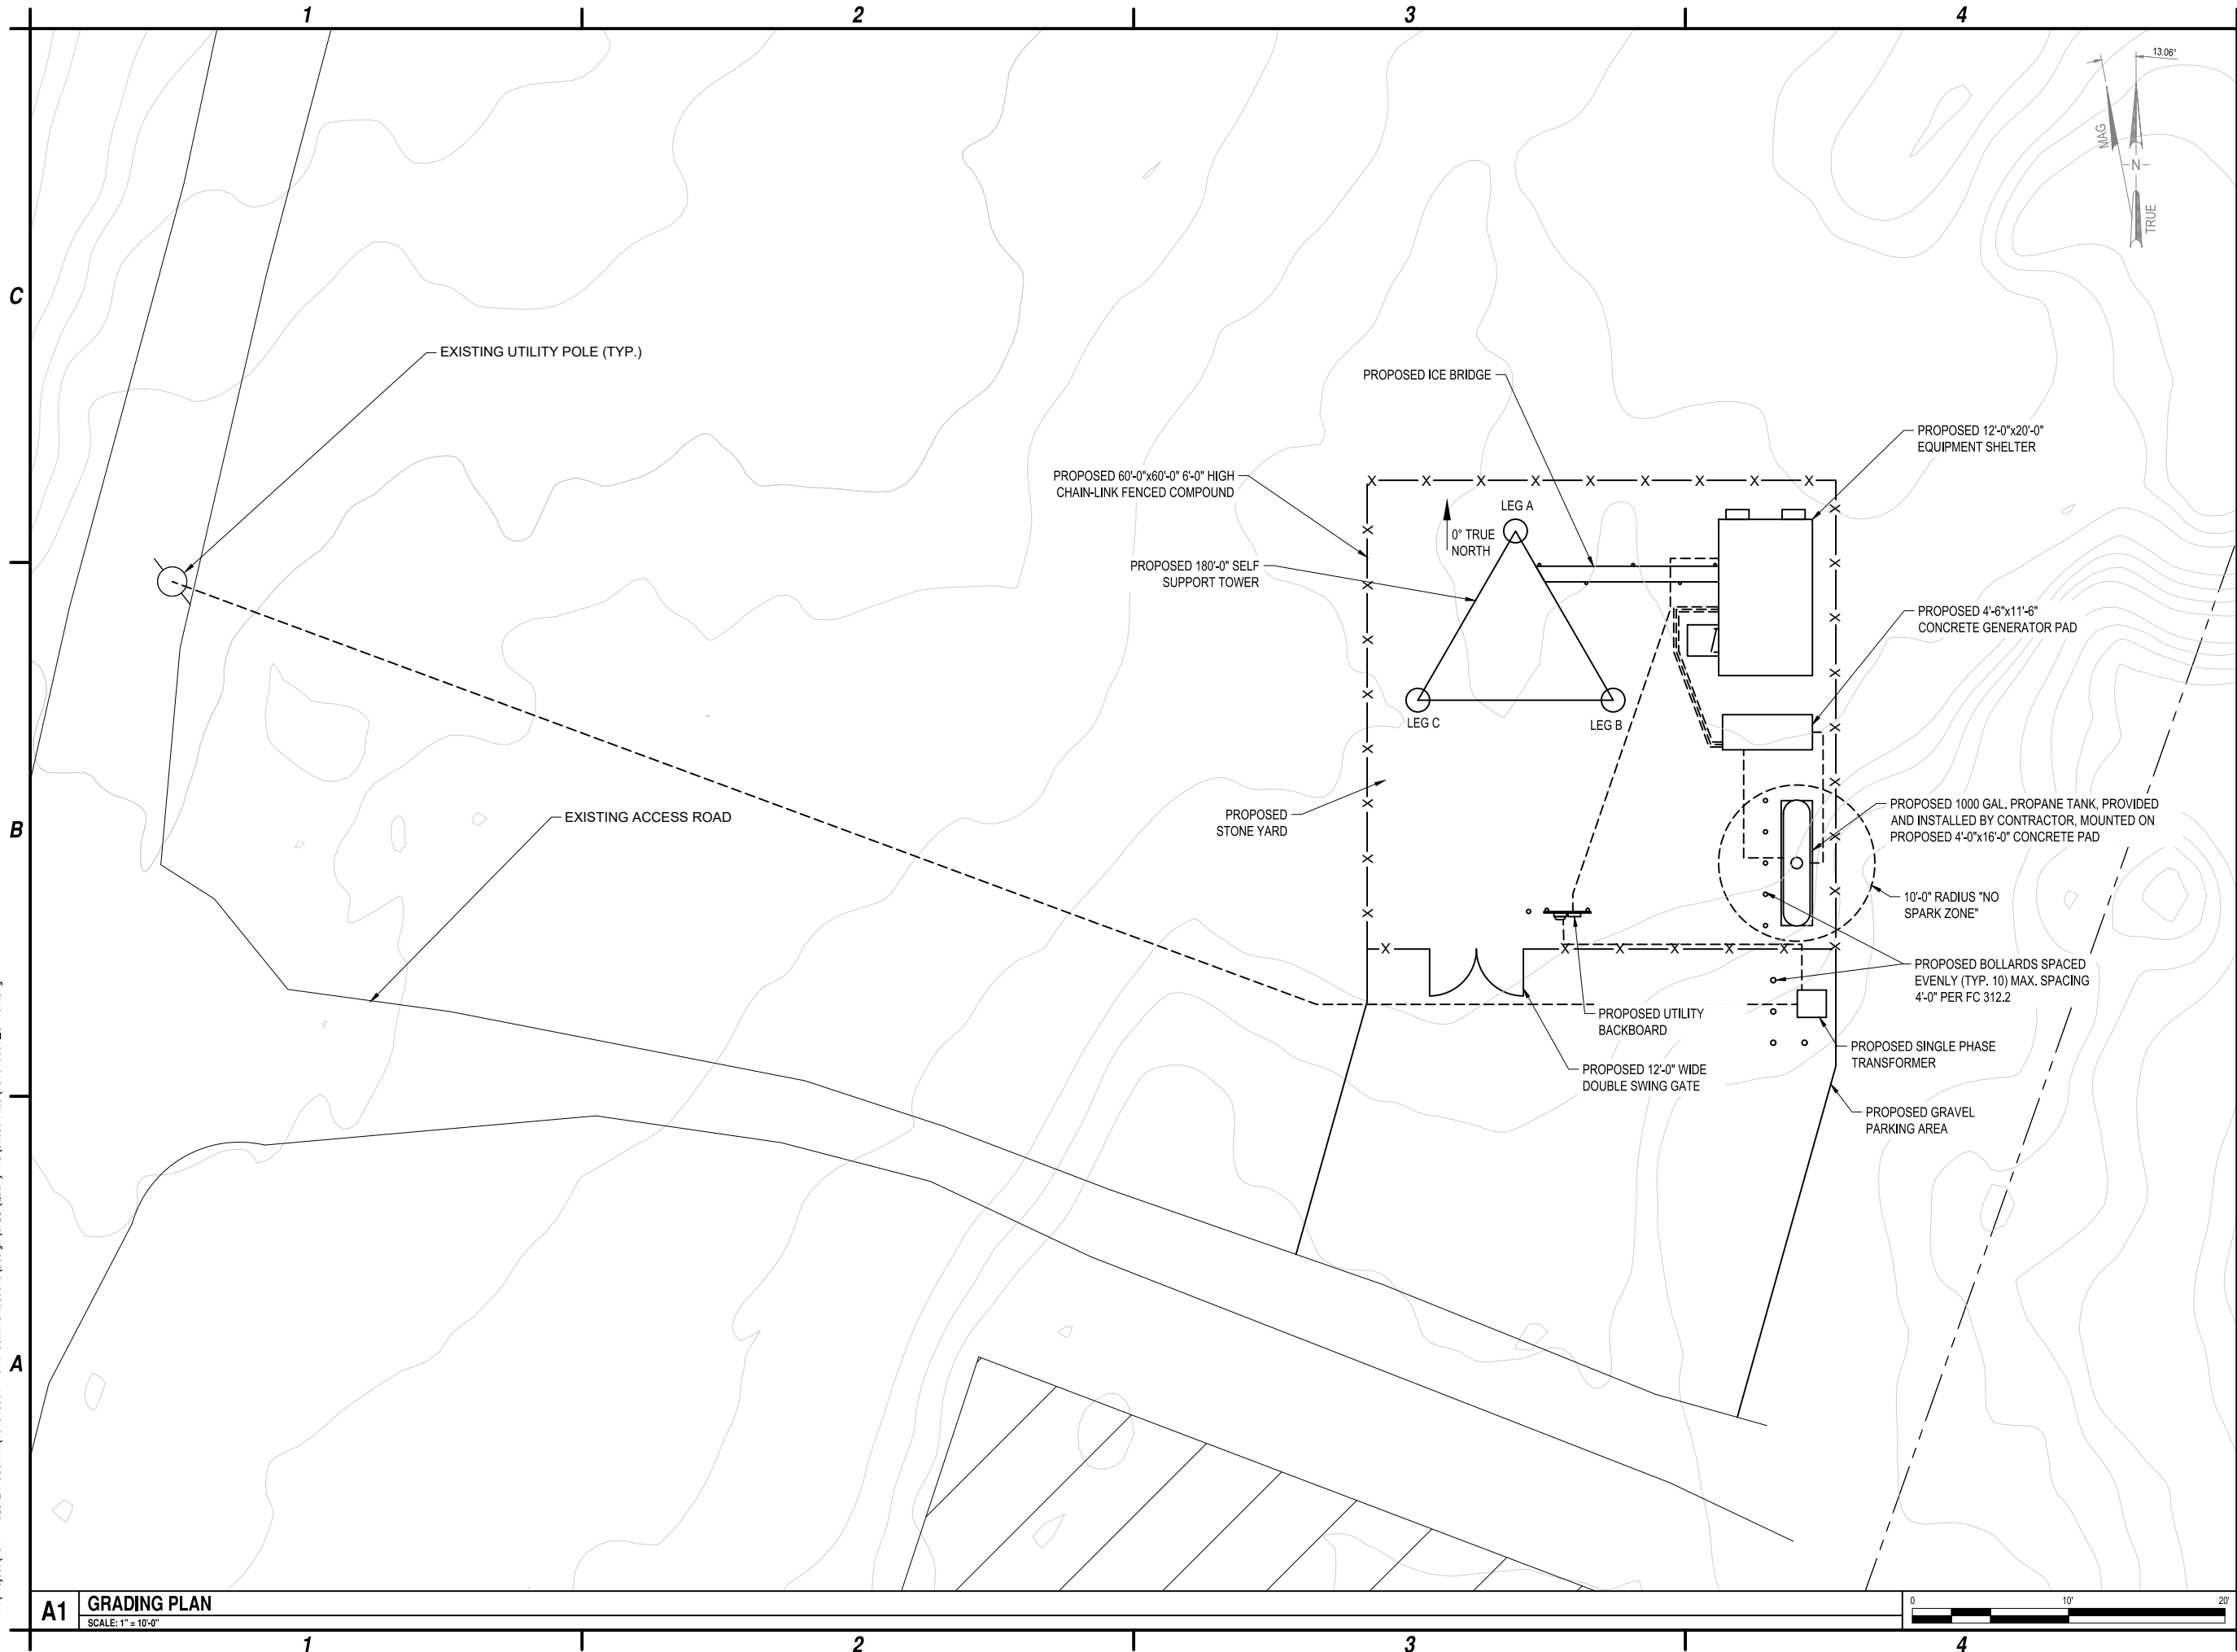

C&S Engineers, Inc.
 499 Col. Eileen Collins Blvd.
 Syracuse, New York 13212
 Phone: 315-455-2000
 Fax: 315-455-9667
 www.cscos.com



ULSTER COUNTY
35 QUARRY RD
SAUGERTIES, NY

MARK	DATE	DESCRIPTION
REVISIONS		


PROJECT NO: 731.001.001
 DATE: SEPTEMBER 2019
 DRAWN BY: M. BUCKINGHAM
 DESIGNED BY: E.N. KENNA, P.E.
 CHECKED BY:

NO ALTERATION PERMITTED HEREON
 EXCEPT AS PROVIDED UNDER SECTION
 7209 SUBDIVISION 2 OF THE NEW YORK
 EDUCATION LAW



GRADING PLAN

C-101

A1 GRADING PLAN
 SCALE: 1" = 10'-0"

 

Jul 08, 2020 - 3:52pm
 F:\Project\31 - ULSTER COUNTY\31010001 - 911 Communications\Design\CADD\Quarry RD\Sheet Files\31010001_C-102.dwg

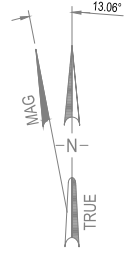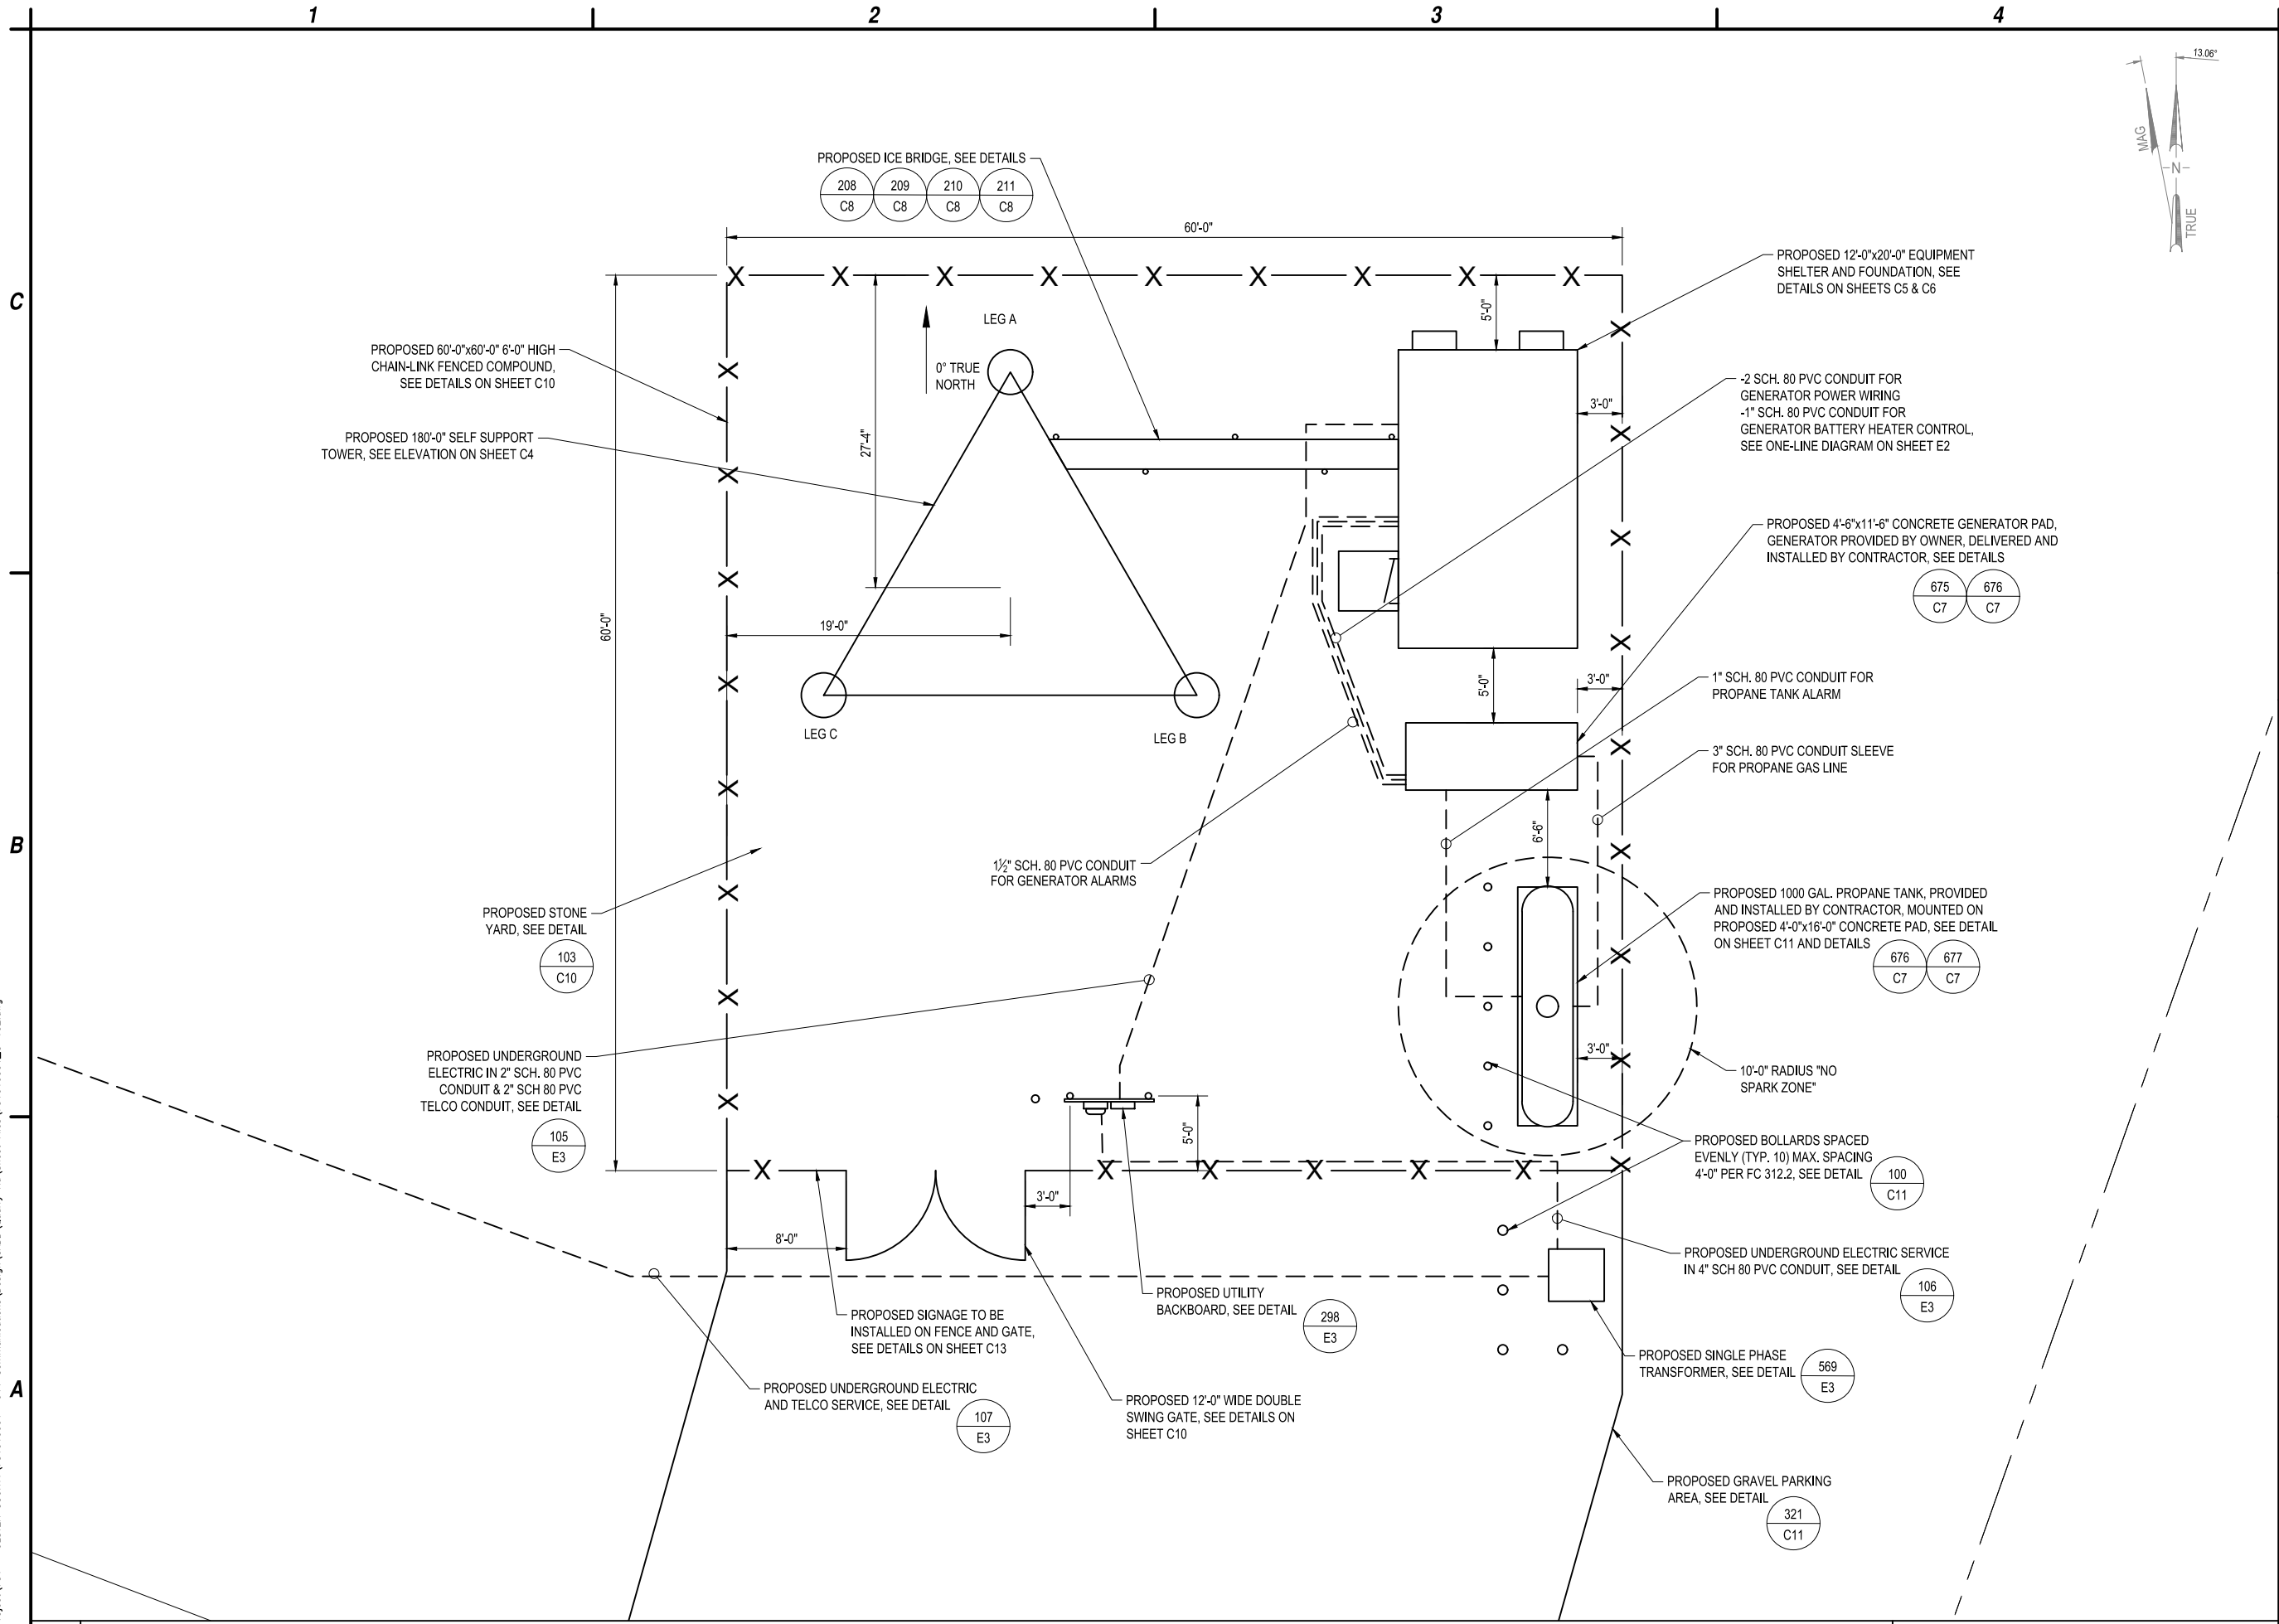

C&S Engineers, Inc.
 499 Col. Eileen Collins Blvd.
 Syracuse, New York 13212
 Phone: 315-455-2000
 Fax: 315-455-9667
 www.cscos.com



ULSTER COUNTY
35 QUARRY RD
SAUGERTIES, NY

MARK	DATE	DESCRIPTION
REVISIONS		
PROJECT NO: 731.001.001		
DATE: SEPTEMBER 2019		
DRAWN BY: M. BUCKINGHAM		
DESIGNED BY: E.N. KENNA, P.E.		
CHECKED BY:		
NO ALTERATION PERMITTED HEREON EXCEPT AS PROVIDED UNDER SECTION 7209 SUBDIVISION 2 OF THE NEW YORK EDUCATION LAW		


COMPOUND PLAN

C-102

A1 COMPOUND PLAN
 SCALE: 3/16" = 1'-0"



Aug 28, 2020 - 9:25am
 F:\Project\731 - ULSTER COUNTY\731010001 - 911 Communications\Design\CADD\Quarry Rd\Construction\Sheet Files\Civil\731010001_C3.dwg

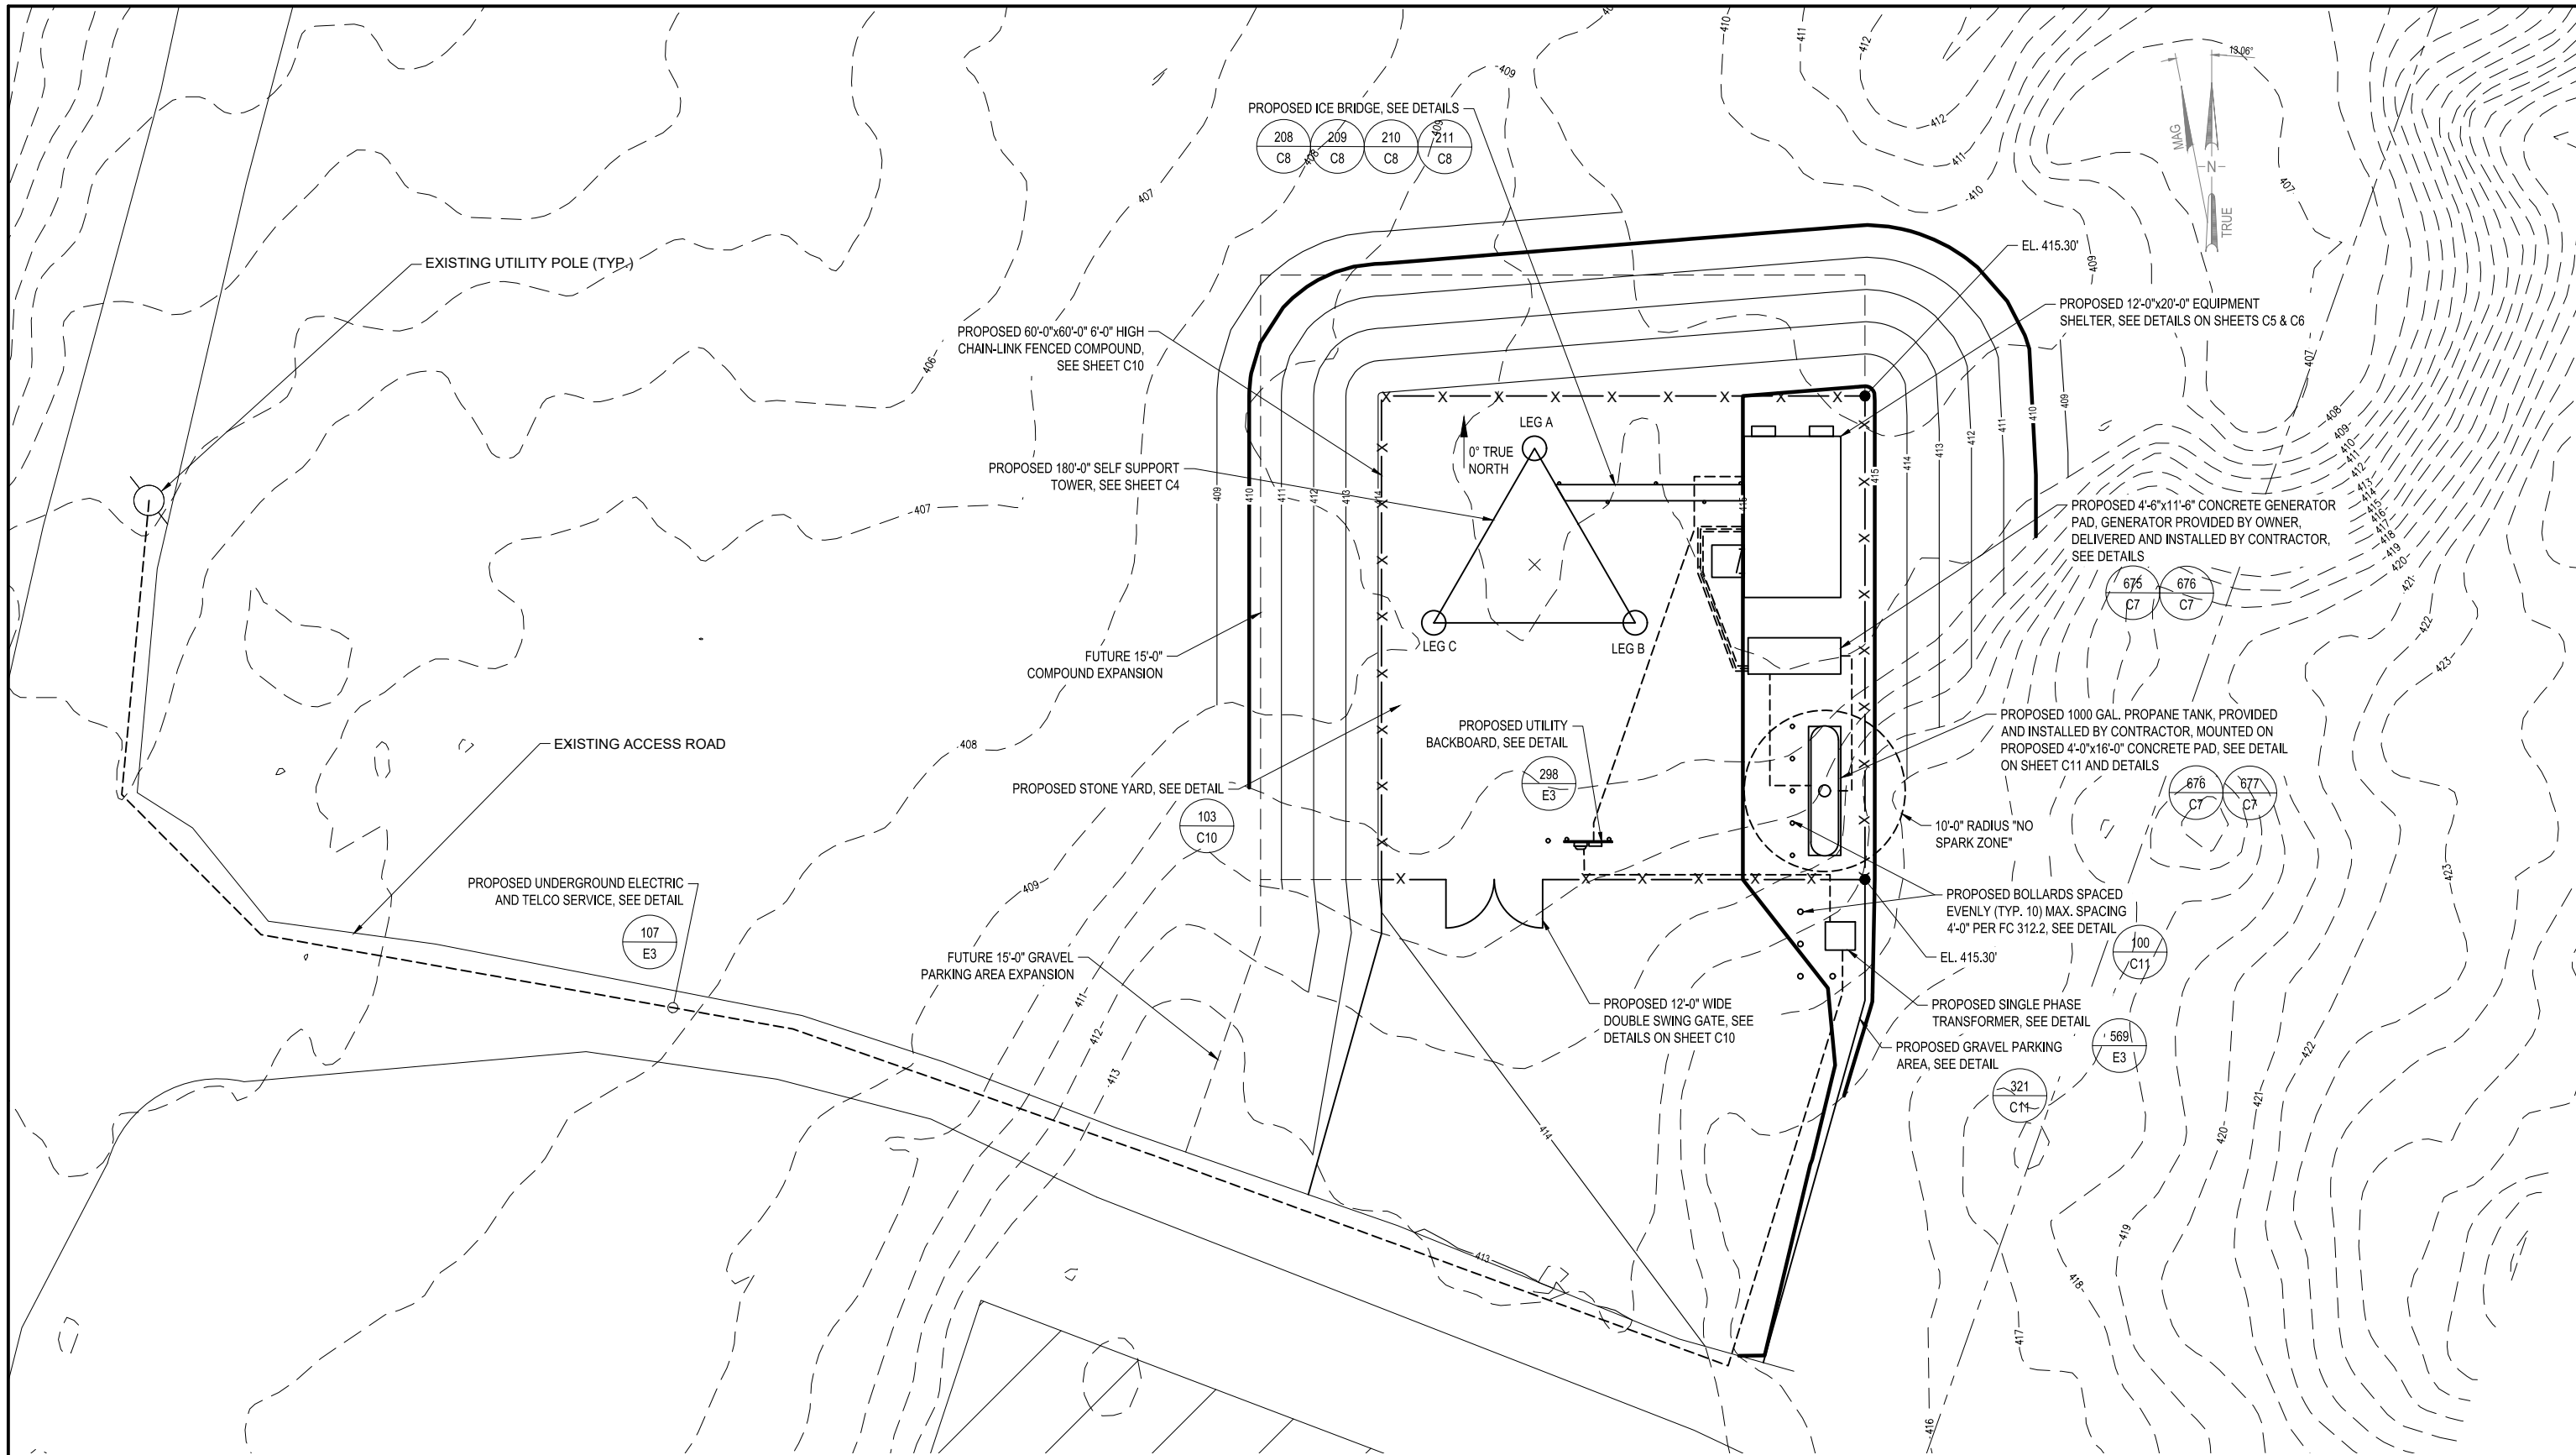

PROPOSED ICE BRIDGE, SEE DETAILS
 208 C8 209 C8 210 C8 211 C8

EXISTING UTILITY POLE (TYP.)

PROPOSED 60'-0" x 60'-0" 6'-0" HIGH CHAIN-LINK FENCED COMPOUND, SEE SHEET C10

PROPOSED 180'-0" SELF SUPPORT TOWER, SEE SHEET C4

FUTURE 15'-0" COMPOUND EXPANSION

EXISTING ACCESS ROAD

PROPOSED UNDERGROUND ELECTRIC AND TELCO SERVICE, SEE DETAIL

FUTURE 15'-0" GRAVEL PARKING AREA EXPANSION

PROPOSED STONE YARD, SEE DETAIL

PROPOSED UTILITY BACKBOARD, SEE DETAIL

PROPOSED 12'-0" x 20'-0" EQUIPMENT SHELTER, SEE DETAILS ON SHEETS C5 & C6

PROPOSED 4'-6" x 11'-6" CONCRETE GENERATOR PAD, GENERATOR PROVIDED BY OWNER, DELIVERED AND INSTALLED BY CONTRACTOR, SEE DETAILS

PROPOSED 1000 GAL. PROPANE TANK, PROVIDED AND INSTALLED BY CONTRACTOR, MOUNTED ON PROPOSED 4'-0" x 16'-0" CONCRETE PAD, SEE DETAIL ON SHEET C11 AND DETAILS

10'-0" RADIUS "NO SPARK ZONE"

PROPOSED BOLLARDS SPACED EVENLY (TYP. 10) MAX. SPACING 4'-0" PER FC 312.2, SEE DETAIL

PROPOSED 12'-0" WIDE DOUBLE SWING GATE, SEE DETAILS ON SHEET C10

PROPOSED SINGLE PHASE TRANSFORMER, SEE DETAIL

PROPOSED GRAVEL PARKING AREA, SEE DETAIL

GRADING PLAN



C&S Engineers, Inc.
 499 Col. Eileen Collins Blvd.
 Syracuse, New York 13212
 Phone: 315-455-2000
 Fax: 315-455-9667
 www.cscos.com

SITE NAME: QUARRY ROAD
35 QUARRY RD
SAUGERTIES, NY



NO.	DATE	REVISIONS	BY	CHK	APP'D

SCALE: AS SHOWN DESIGNED BY: DRAWN BY:

ULSTER COUNTY	
GRADING PLAN	
DRAWING NUMBER	REV
C3	0