


Design for Proposed Location at the Business Resource Center

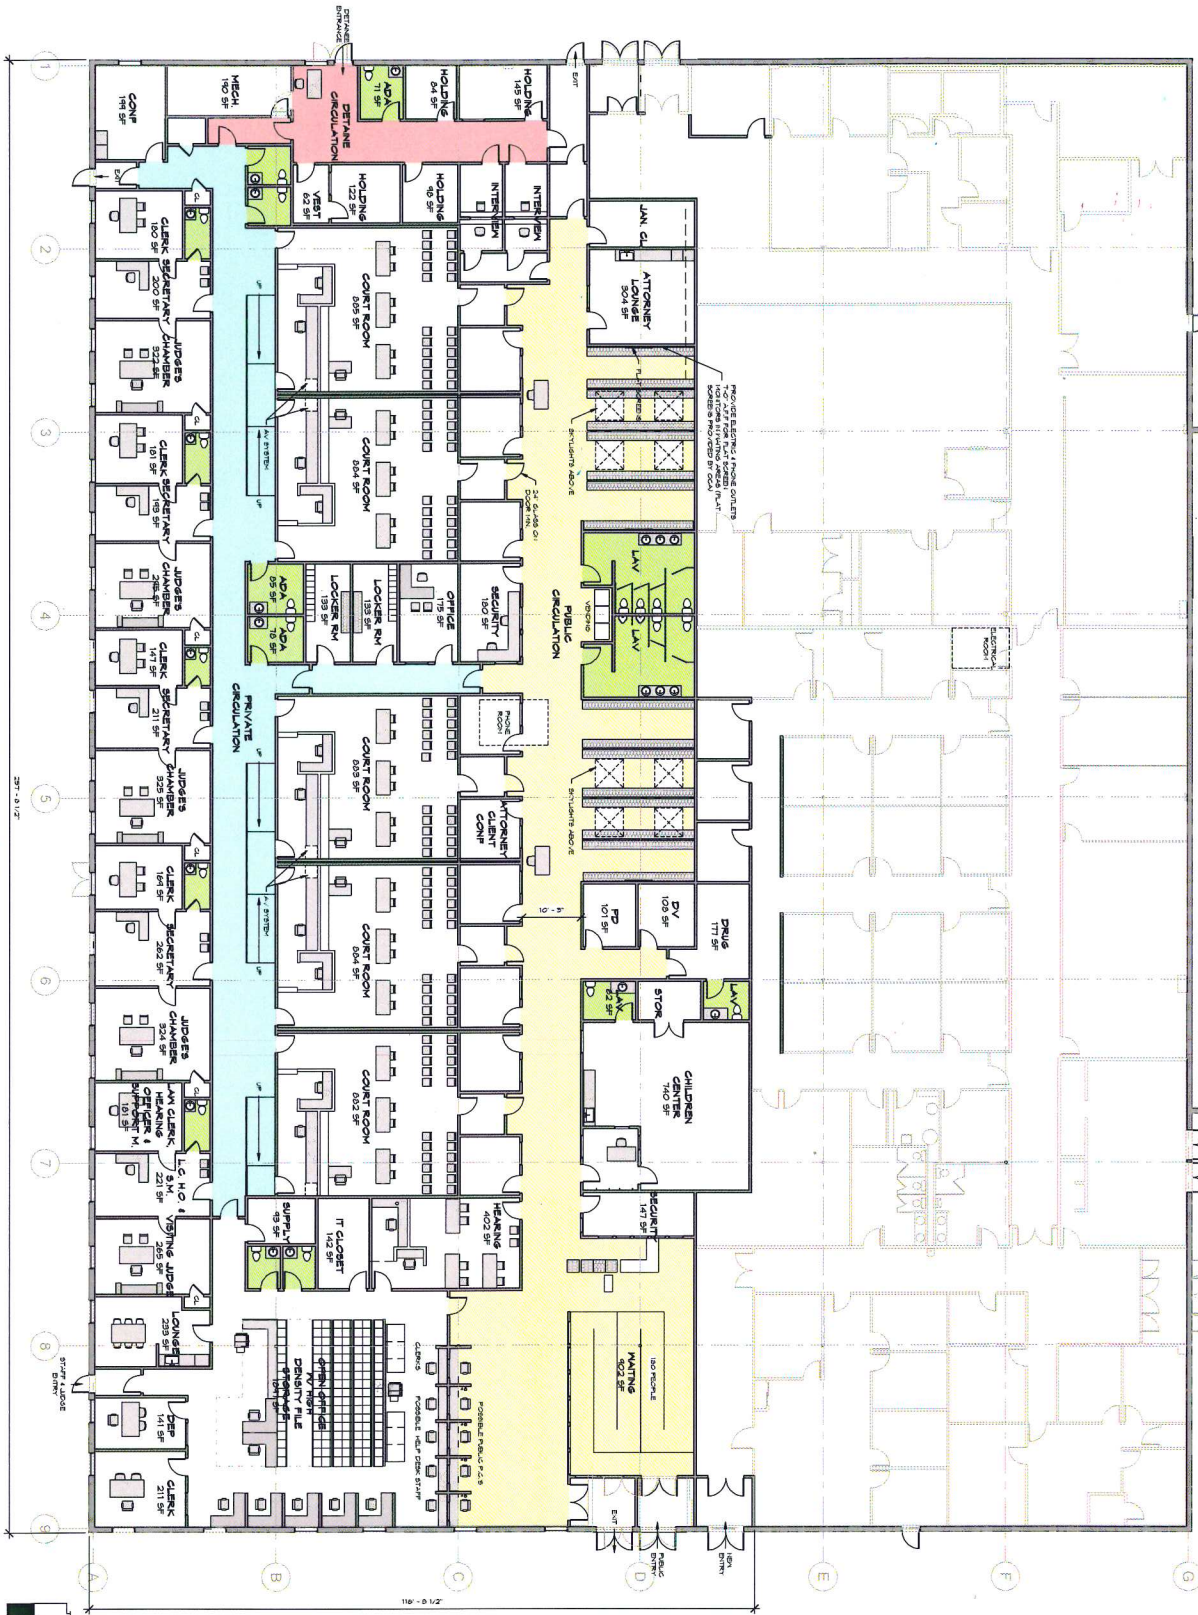

1 CONCEPT WITH EXISTING
AS 1" = 10'-0"
21500 EAST OF NEW CANT. HWY.

PROGRESS PRINT NOT FOR CONSTRUCTION



A3

DATE: 5/13/2016
16-105

PC

SCHEMATIC DESIGN
ULSTER COUNTY FAMILY COURT
KINGSTON NY
PROPOSED WITH EXISTING

ALFANDRE ARCHITECTURE
Creating spaces and places of lasting beauty
231 Main Street, Suite 201 New Paltz NY 12561 845.255.4274
www.alfandre.com