


# Walkkill Valley Rail Trail Community Opportunity Plan, New Paltz, NY

## CORRIDOR VISION AND CONCEPT PLAN

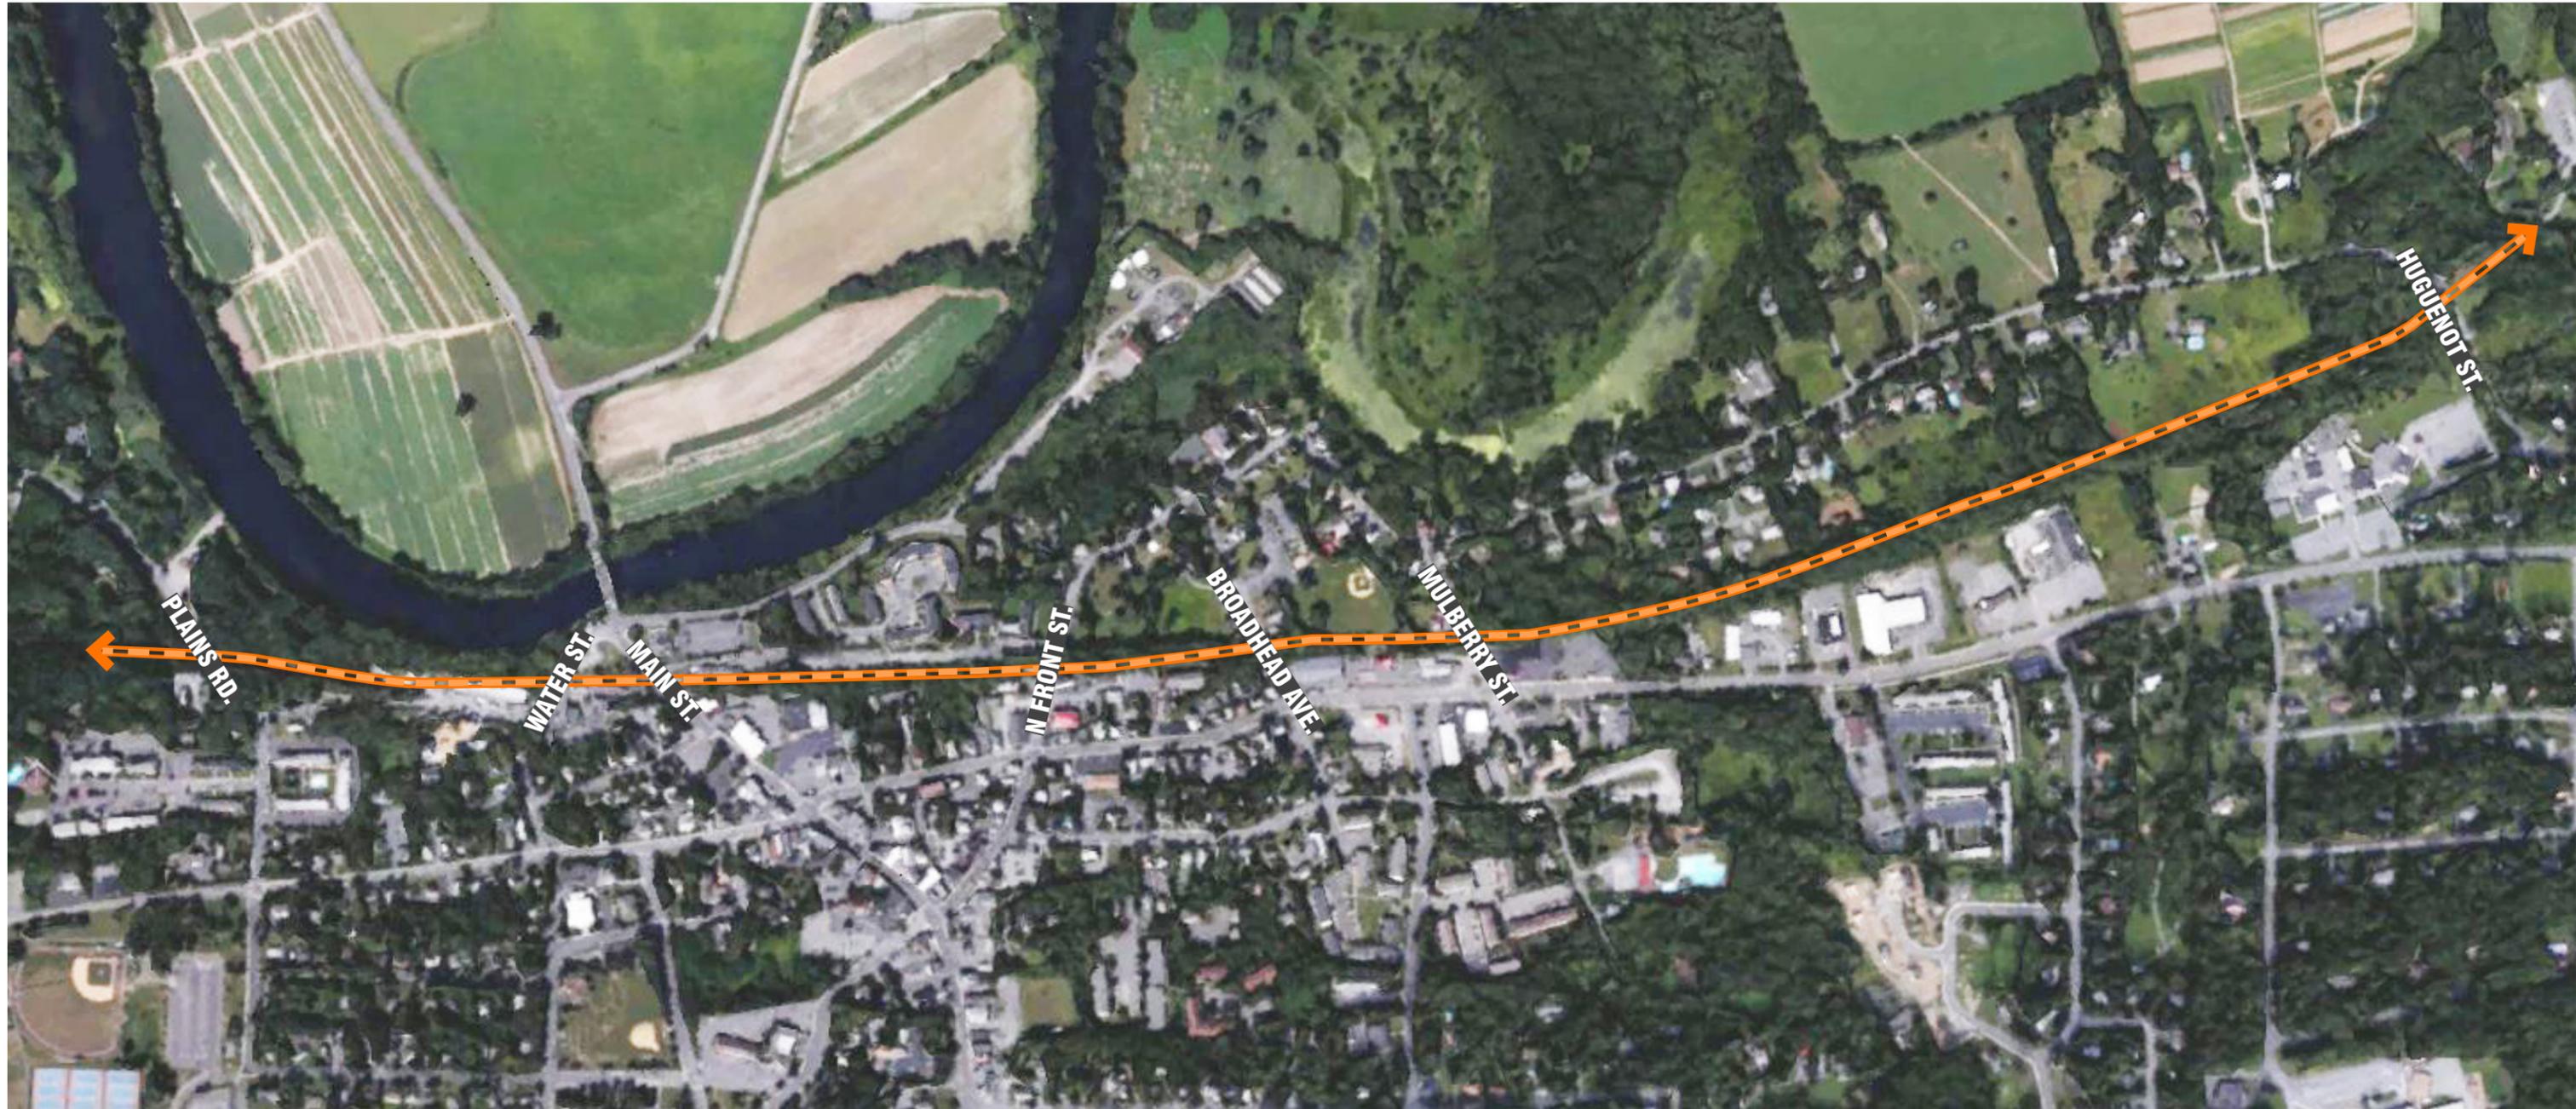

**JUNE 16, 2020**

### **PROJECT TEAM**

Weintraub Diaz Landscape Architecture, PLLC - WDLA  
Shumaker Consulting Engineering and Land Surveying D.P.C.  
M.G. McLaren Engineering and Land Surveying, P.C.

### **TECHNICAL ADVISORY COMMITTEE**

Ulster County Planning Department  
Ulster County Transportation Council  
Village Of New Paltz  
Wallkill Valley Land Trust  
Historic Huguenot Street  
Business Owners  
Residents

### **THANK YOU**

The WDLA Design Team would like to extend our thanks to the Ulster County Planning Department, including Dennis Doyle, Chris White, and Brian Slack, for funding this study and providing an opportunity to develop a meaningful plan for the future of the Wallkill Valley Rail Trail that represents the collective input and desires of the community that use this resource. The attention and dedication of the Technical Advisory Committee has been invaluable in supporting this effort. We would like to express our gratitude to the following TAC members:

Mayor Tim Rogers, Village of New Paltz  
Christie DeBoer, Wallkill Valley Land Trust  
Mary Etta Schneider, Historic Huguenot Street  
Bill Gorton, Resident  
Rich Gottlieb, Rock and Snow Outfitters  
Daniel Lipson, New Paltz Bike/Ped Committee  
Adele Ruger, Town of New Paltz Planning Board

This report was funded in part through grants from the Federal Highway Administration, a division of the U.S. Department of Transportation.

The views and opinions expressed herein do not necessarily reflect those of the U. S. Department of Transportation.




### **TABLE OF CONTENTS**

- Segment 0: Trailhead at Sojourner Truth Park
- Intersection 1: Plains Rd to Water St Proposed Materials
- Intersection 1: Plains Rd to Water St Proposed Road Markings & Signage
- Segment 1: Proposed Materials
- Segment 1: Proposed Signage
- Intersection 2: Water St Proposed Materials
- Intersection 2: Water St Proposed Proposed Road Markings & Signage
- Segment 2: Proposed Materials
- Intersection 3: Main St Proposed Materials
- Intersection 3: Main St Proposed Proposed Road Markings & Signage
- Segment 3: Proposed Materials & Signage
- Intersection 4: North Front St Proposed Materials
- Intersection 4: North Front St Proposed Proposed Road Markings & Signage
- Segment 4: Proposed Materials & Signage
- Intersection 5: Broadhead Ave Proposed Materials
- Intersection 5: Broadhead Ave Proposed Proposed Road Markings & Signage
- Segment 5: Proposed Materials & Signage
- Intersection 6: Mulberry St Proposed Materials
- Intersection 6: Mulberry St Proposed Proposed Road Markings & Signage
- Segment 6A: Proposed Materials & Signage
- Segment 6B: Proposed Materials & Signage
- Segment 6C: Proposed Materials & Signage
- Intersection 7: Huguenot St Proposed Materials
- Intersection 7: Huguenot St Proposed Proposed Road Markings & Signage
- Materials, Road Markings & Signage
- Index

# CONCEPT PLANS



**SEGMENT 0: WALLKILL VALLEY RAIL TRAILHEAD AT  
SOJOURNER TRUTH PARK  
PROPOSED MATERIALS**

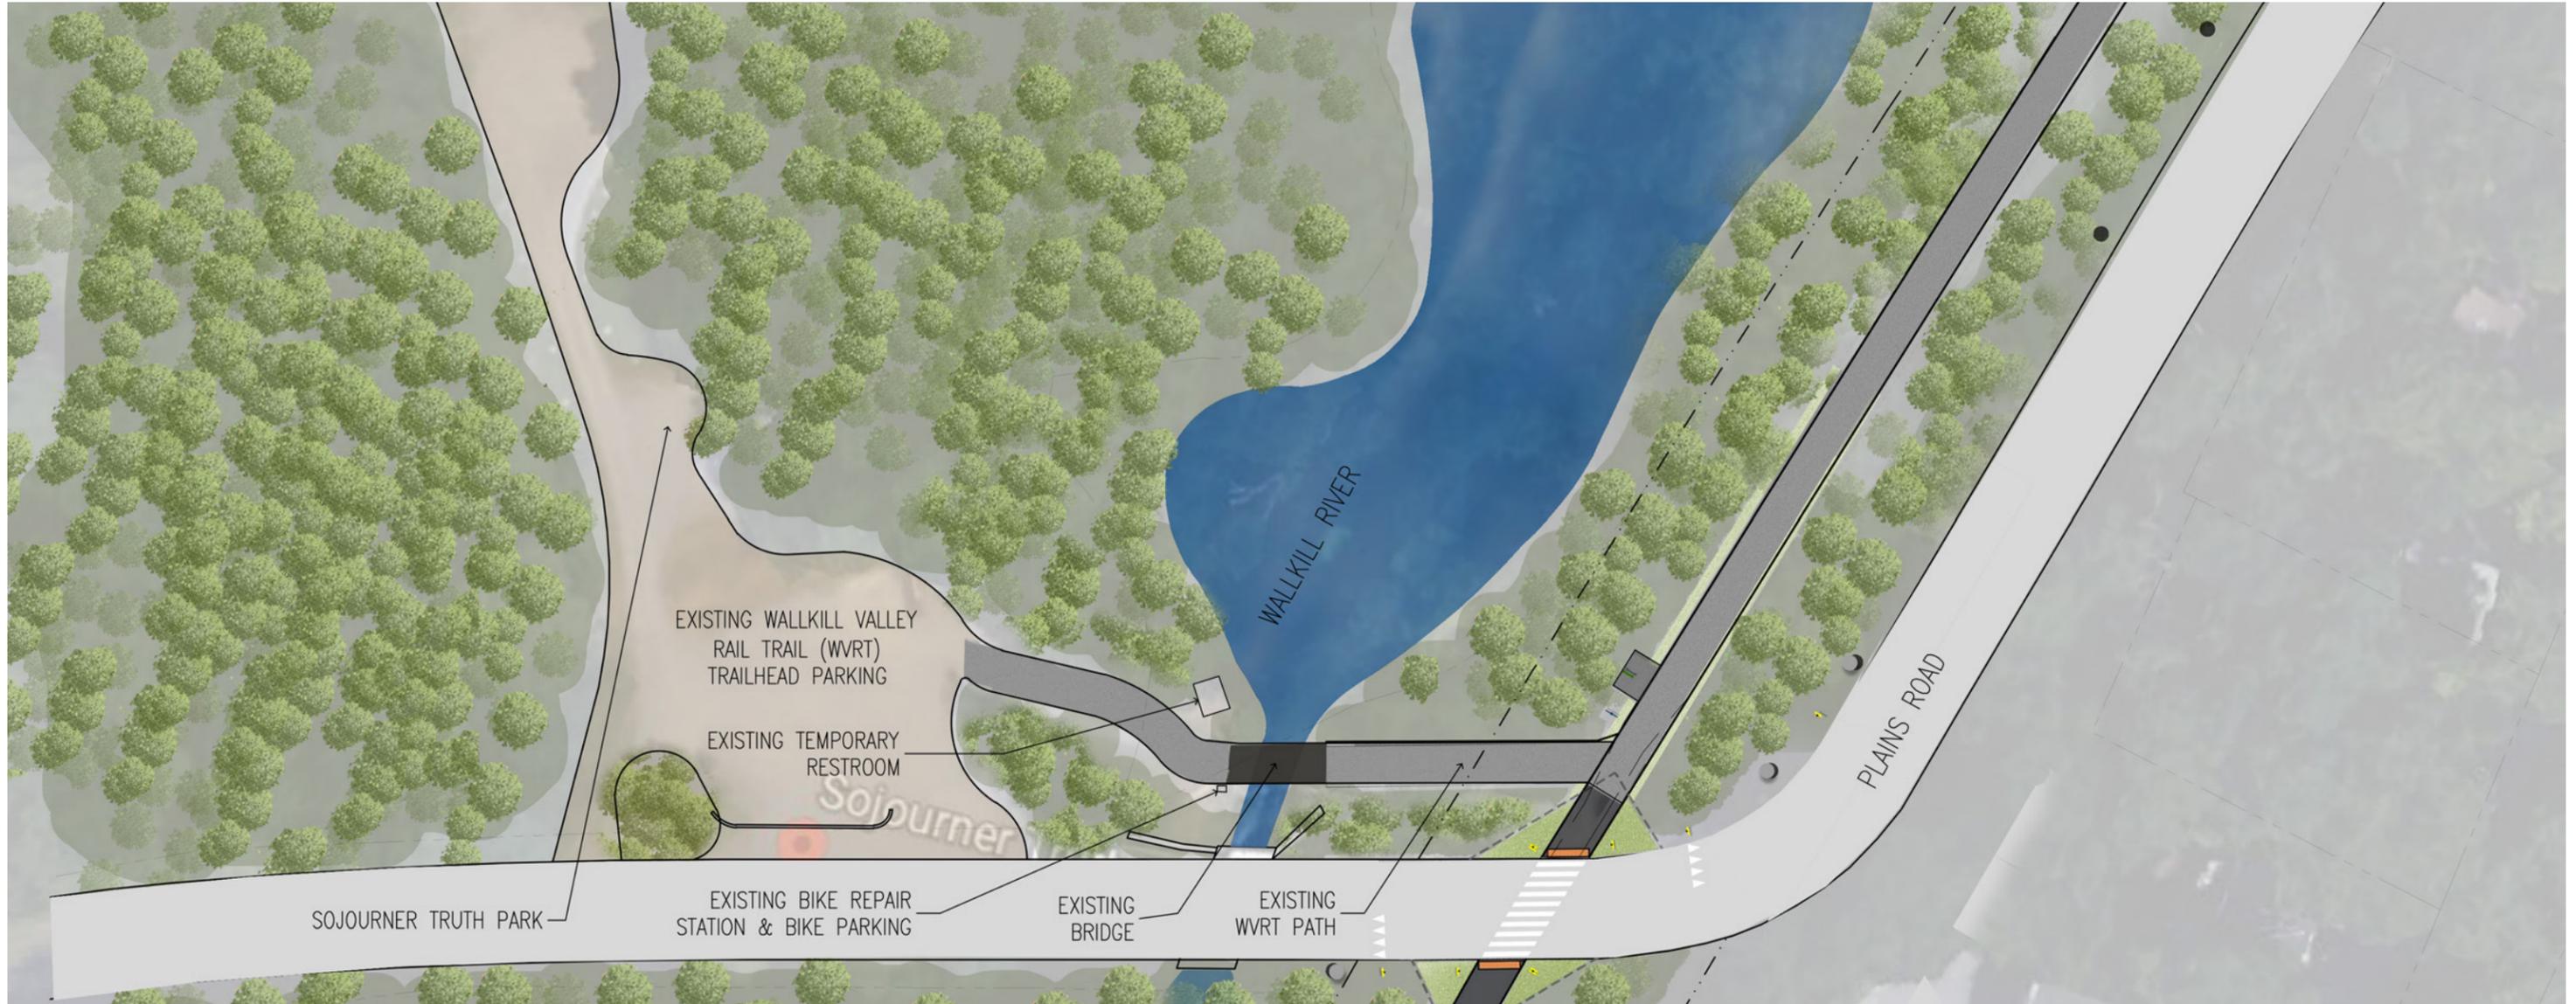

**TRAILHEAD BIKE REPAIR STATION & BIKE PARKING**




**EXISTING BRIDGE FROM SOJOURNER TRUTH PARK TO WALLKILL VALLEY RAIL TRAIL**




**EXISTING WALLKILL VALLEY RAIL TRAIL TRAILHEAD PARKING**



SCALE: 1" = 40'

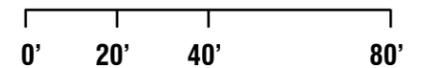

**INTERSECTION 1: PLAINS ROAD & WALLKILL VALLEY RAIL TRAIL PLAN  
PROPOSED MATERIALS**

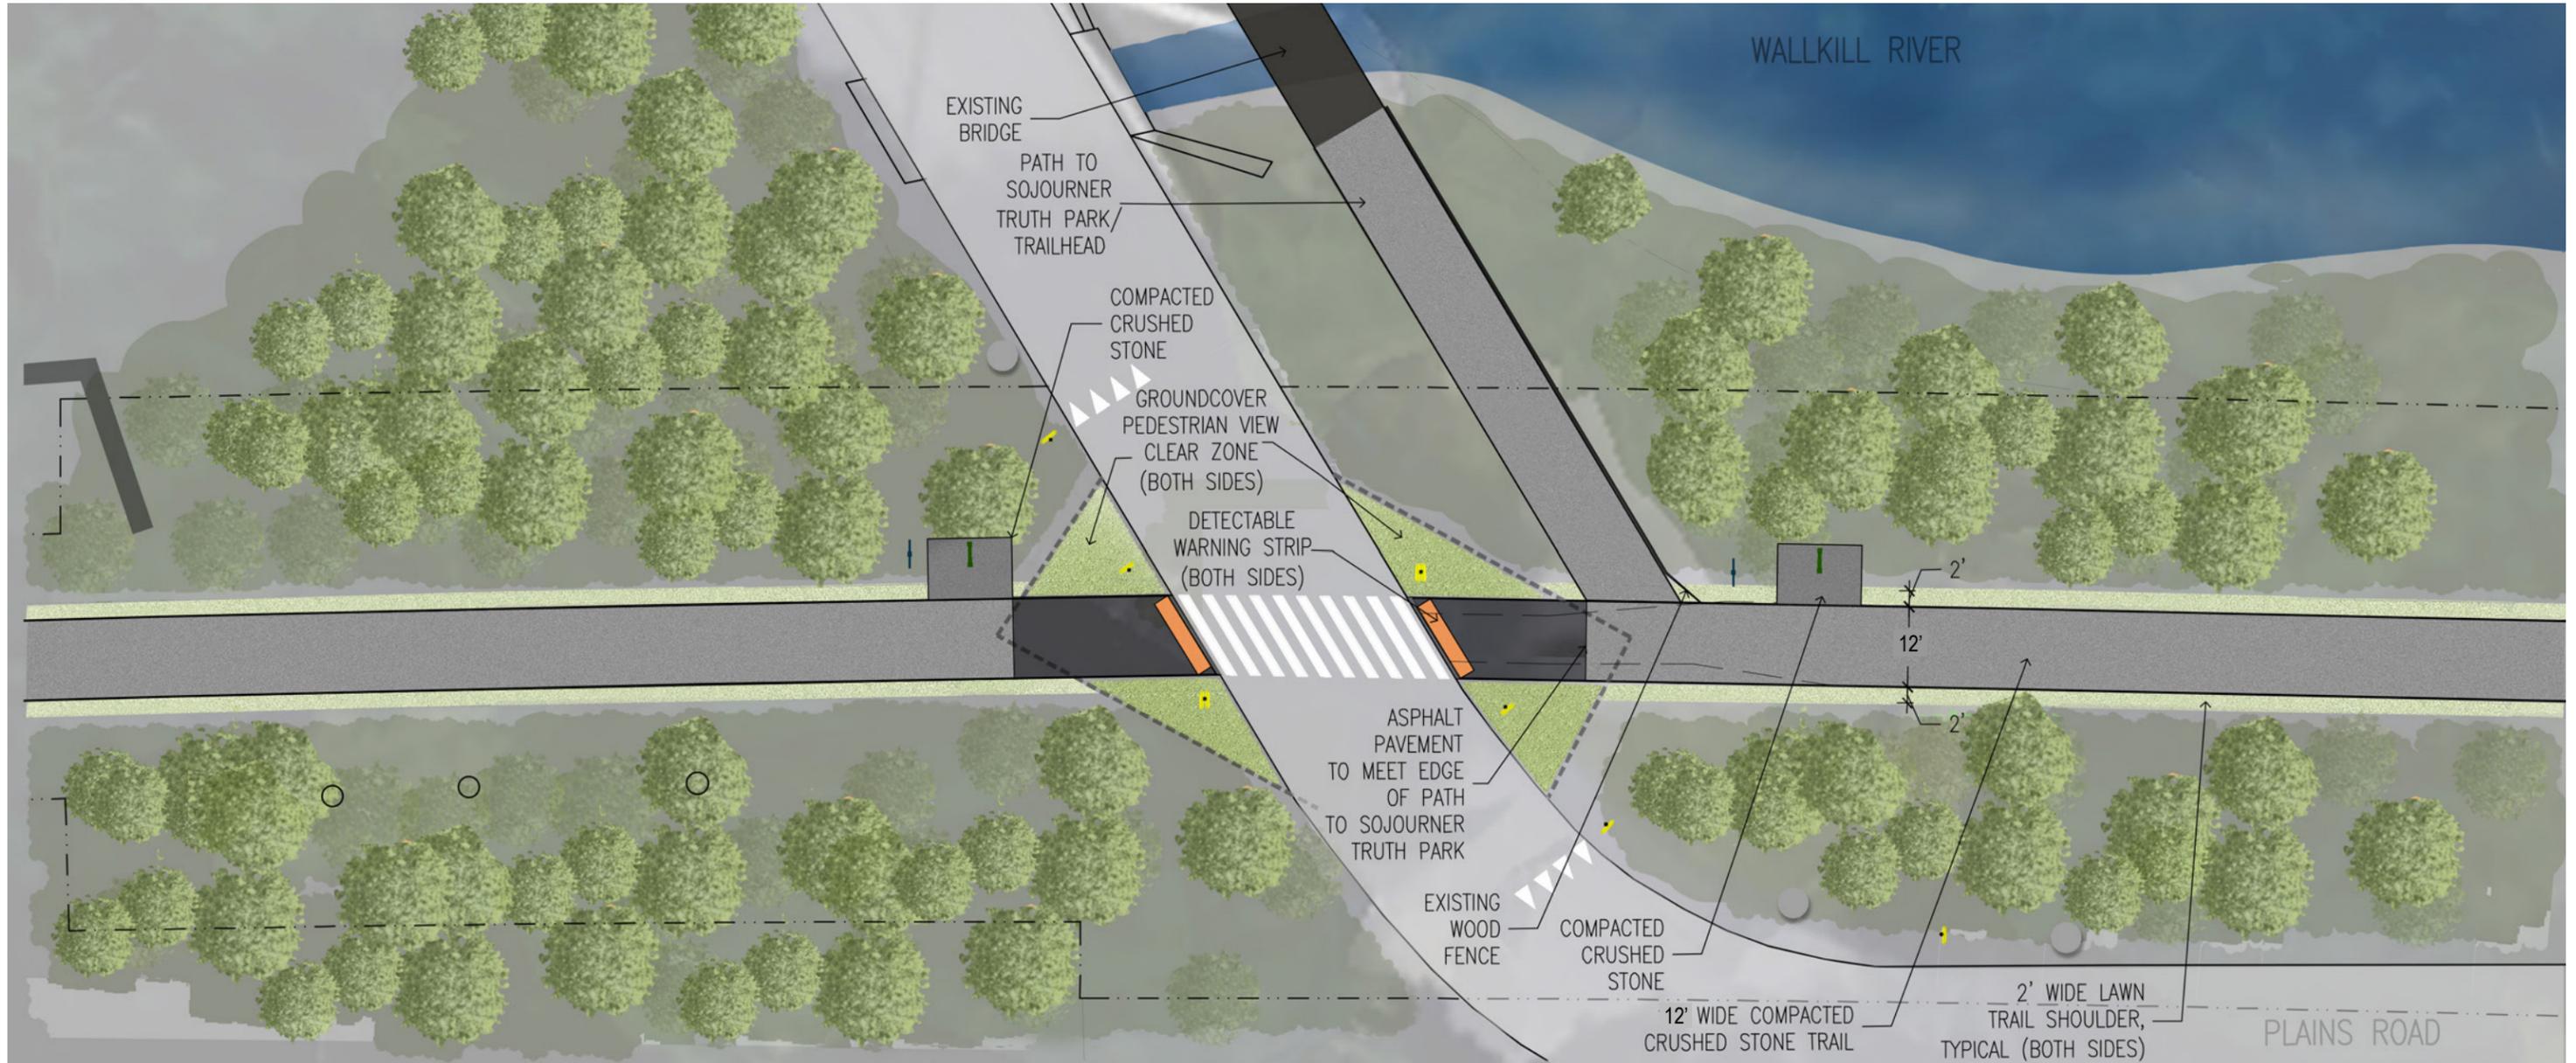

**COMPACTED  
CRUSHED STONE**



**ASPHALT PAVEMENT**




**DETECTABLE WARNING  
STRIP**




**GROUNDCOVER**



**SCALE: 1" = 20'**

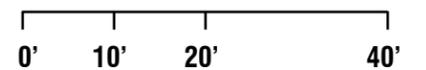

**INTERSECTION 1: PLAINS ROAD & WALLKILL VALLEY RAIL TRAIL PLAN  
PROPOSED ROAD MARKINGS & SIGNAGE**

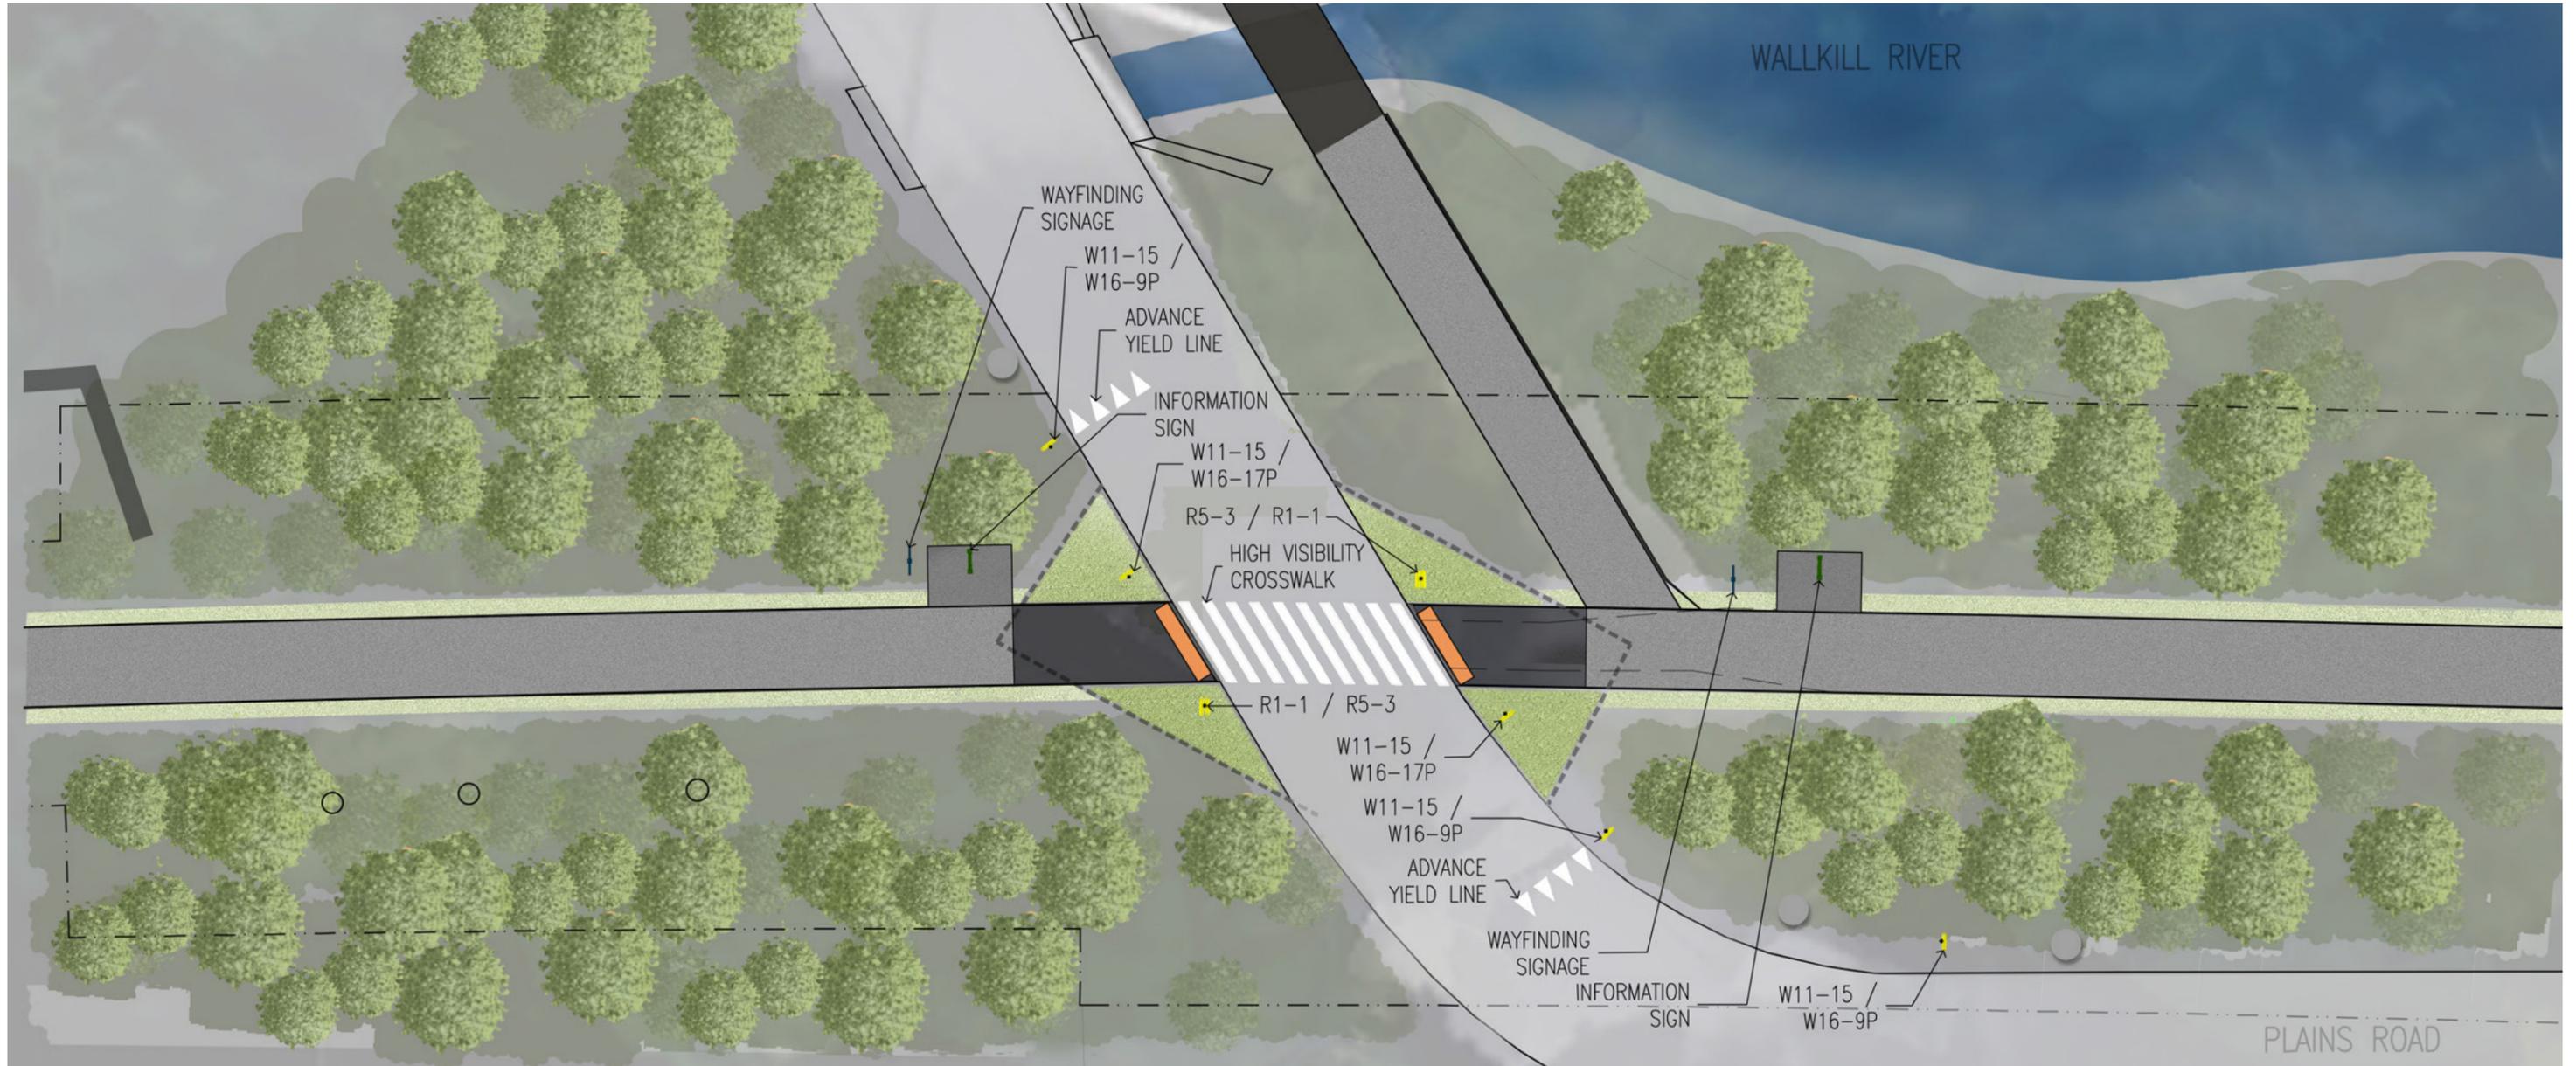

W11-15



W16-7P



W16-9P



R1-1



R5-3



INFORMATION SIGN




WAYFINDING SIGN

**WAYFINDING DIRECTIONS**


- Sojourner Truth Park
- Bike Repair Station
- Parking
- Portable Toilet
- Plains Road



SCALE: 1" = 20'

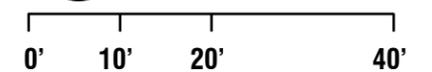

**SEGMENT 1: PLAINS ROAD TO WATER STREET PLAN  
 PROPOSED MATERIALS**

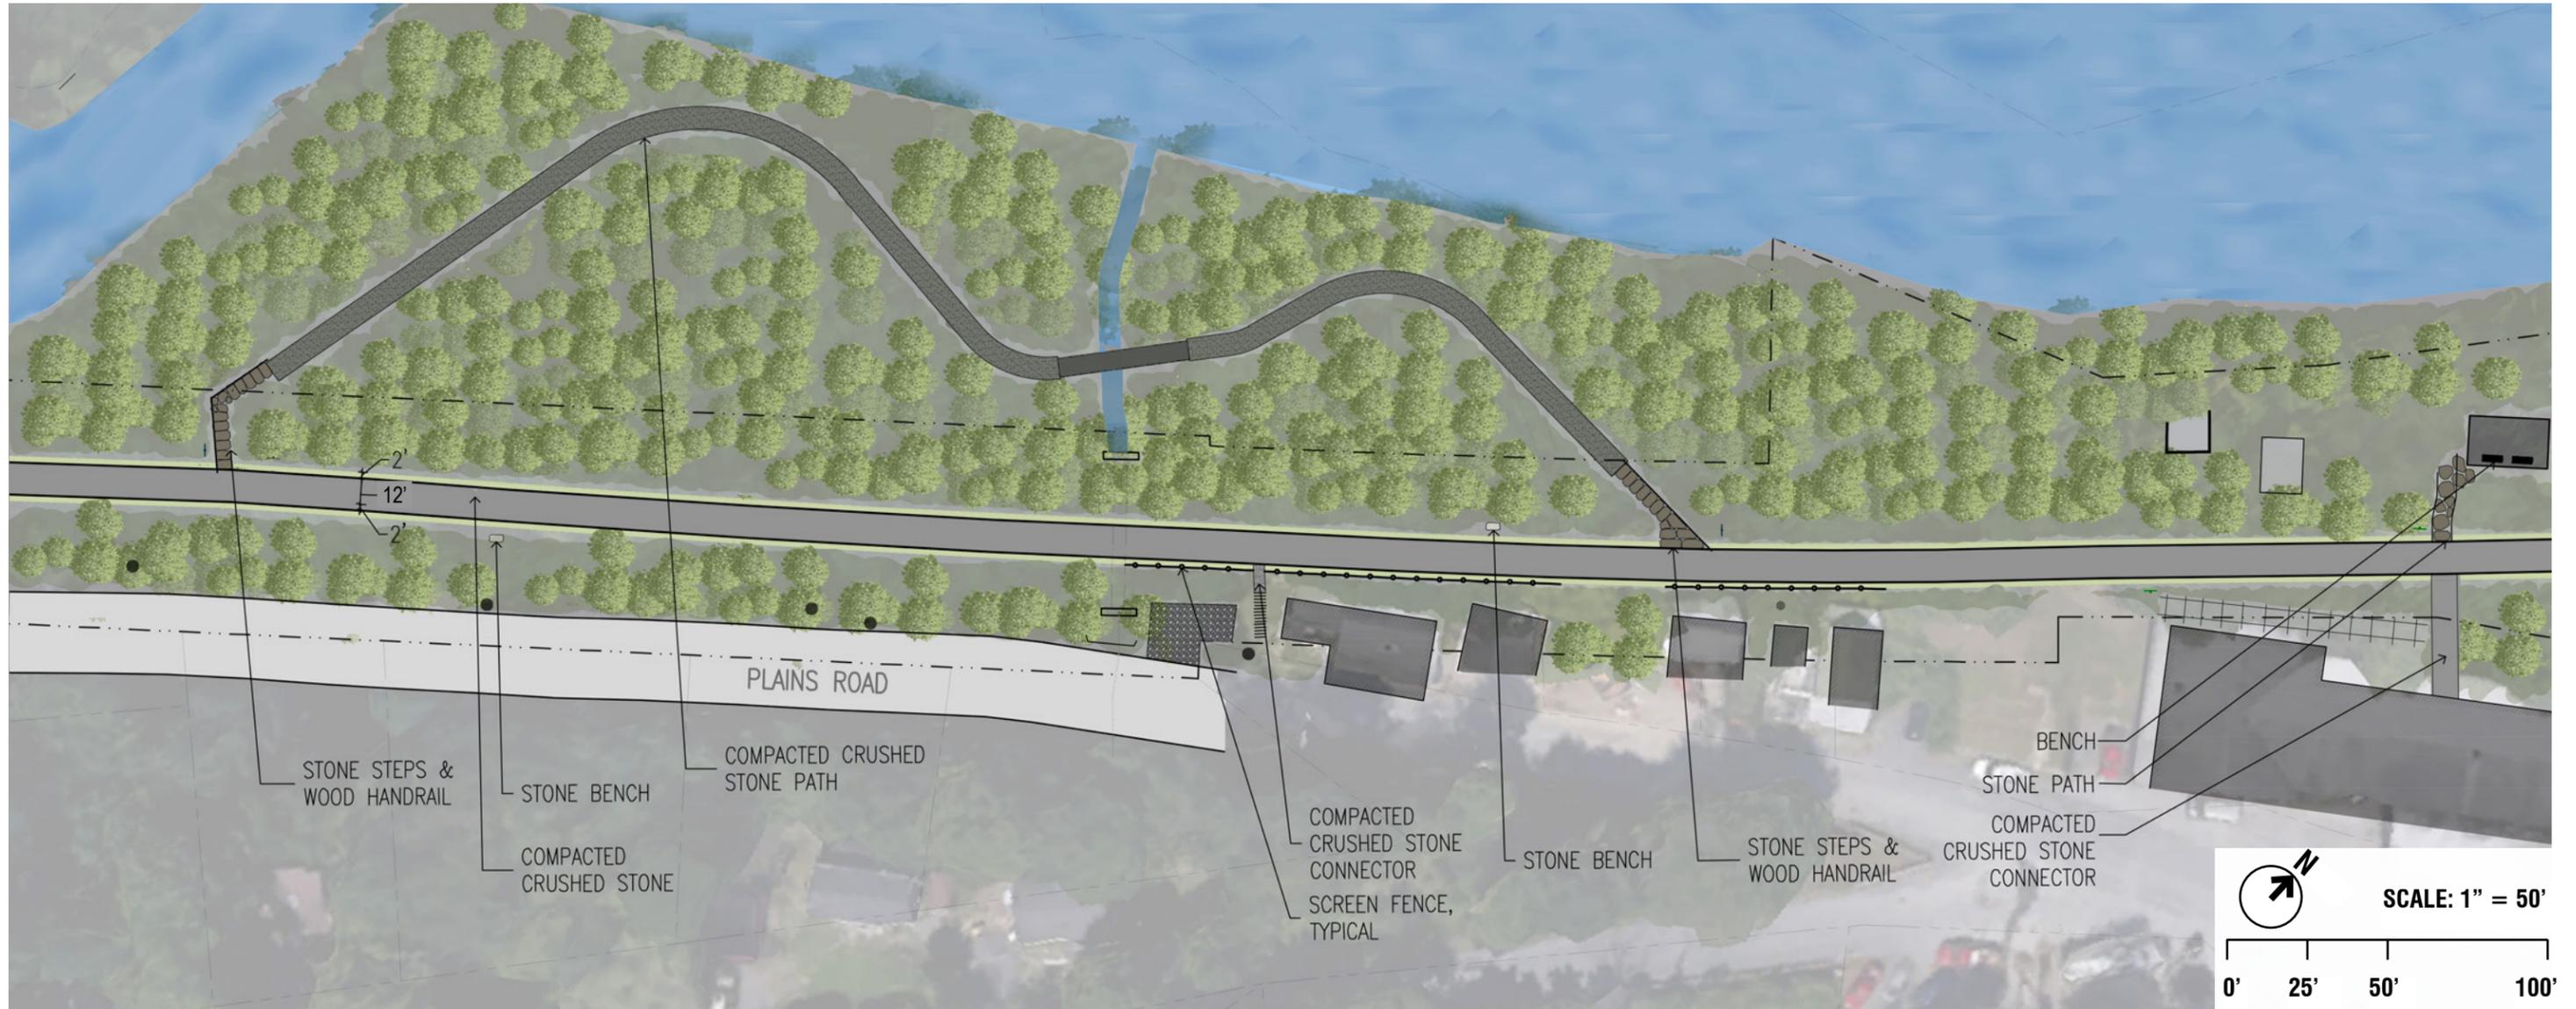

**COMPACTED CRUSHED STONE**



**COMPACTED CRUSHED STONE CONNECTOR**



**BENCH**



**STONE BENCH**



**STONE STEPS & WOOD HANDRAIL**



**SCREEN FENCE**



**GROUNDCOVER**

**SEGMENT 1: PLAINS ROAD TO WATER STREET PLAN  
 PROPOSED SIGNAGE**



**WAYFINDING SIGN**

**WAYFINDING DIRECTIONS**

-Wallkill River Path




**INTERPRETIVE SIGN**

**INTERPRETIVE INFORMATION**

- Rail Tracks
- Wallkill River
- Lumber Mill

**INTERSECTION 2: WATER STREET & WALLKILL VALLEY RAIL TRAIL PLAN PROPOSED MATERIALS**

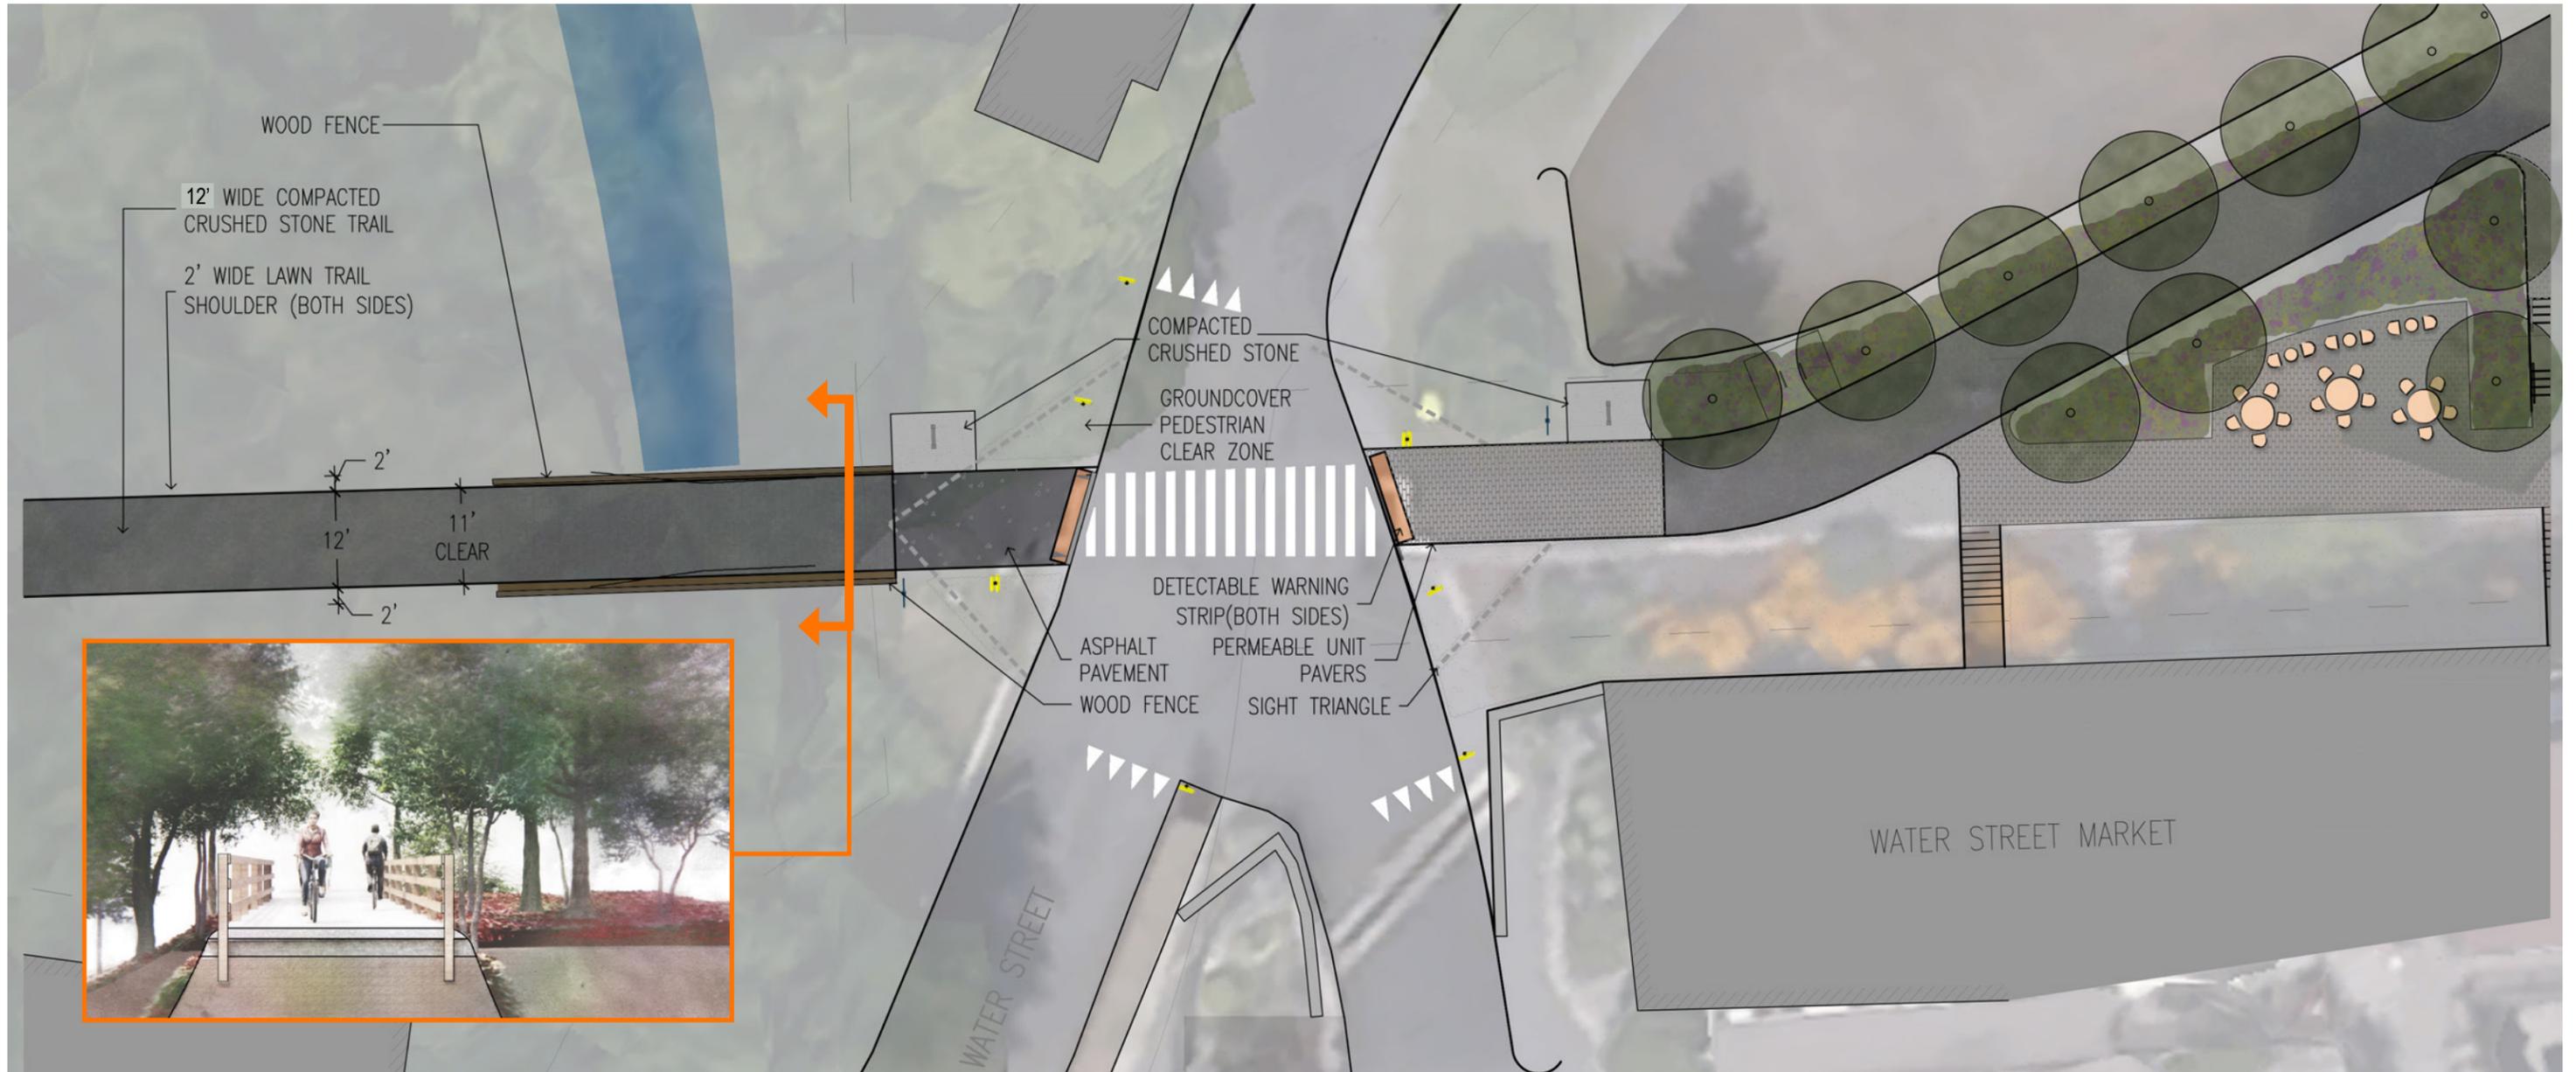

**COMPACTED CRUSHED STONE**



**ASPHALT PAVEMENT**



**PERMEABLE UNIT PAVERS**



**DETECTABLE WARNING STRIP**




**GROUNDCOVER**




**WOOD FENCE**



SCALE: 1" = 20'

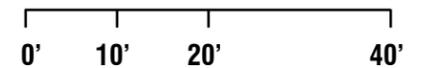

**INTERSECTION 2: WATER STREET & WALLKILL VALLEY RAIL TRAIL PLAN  
PROPOSED ROAD MARKINGS & SIGNAGE**

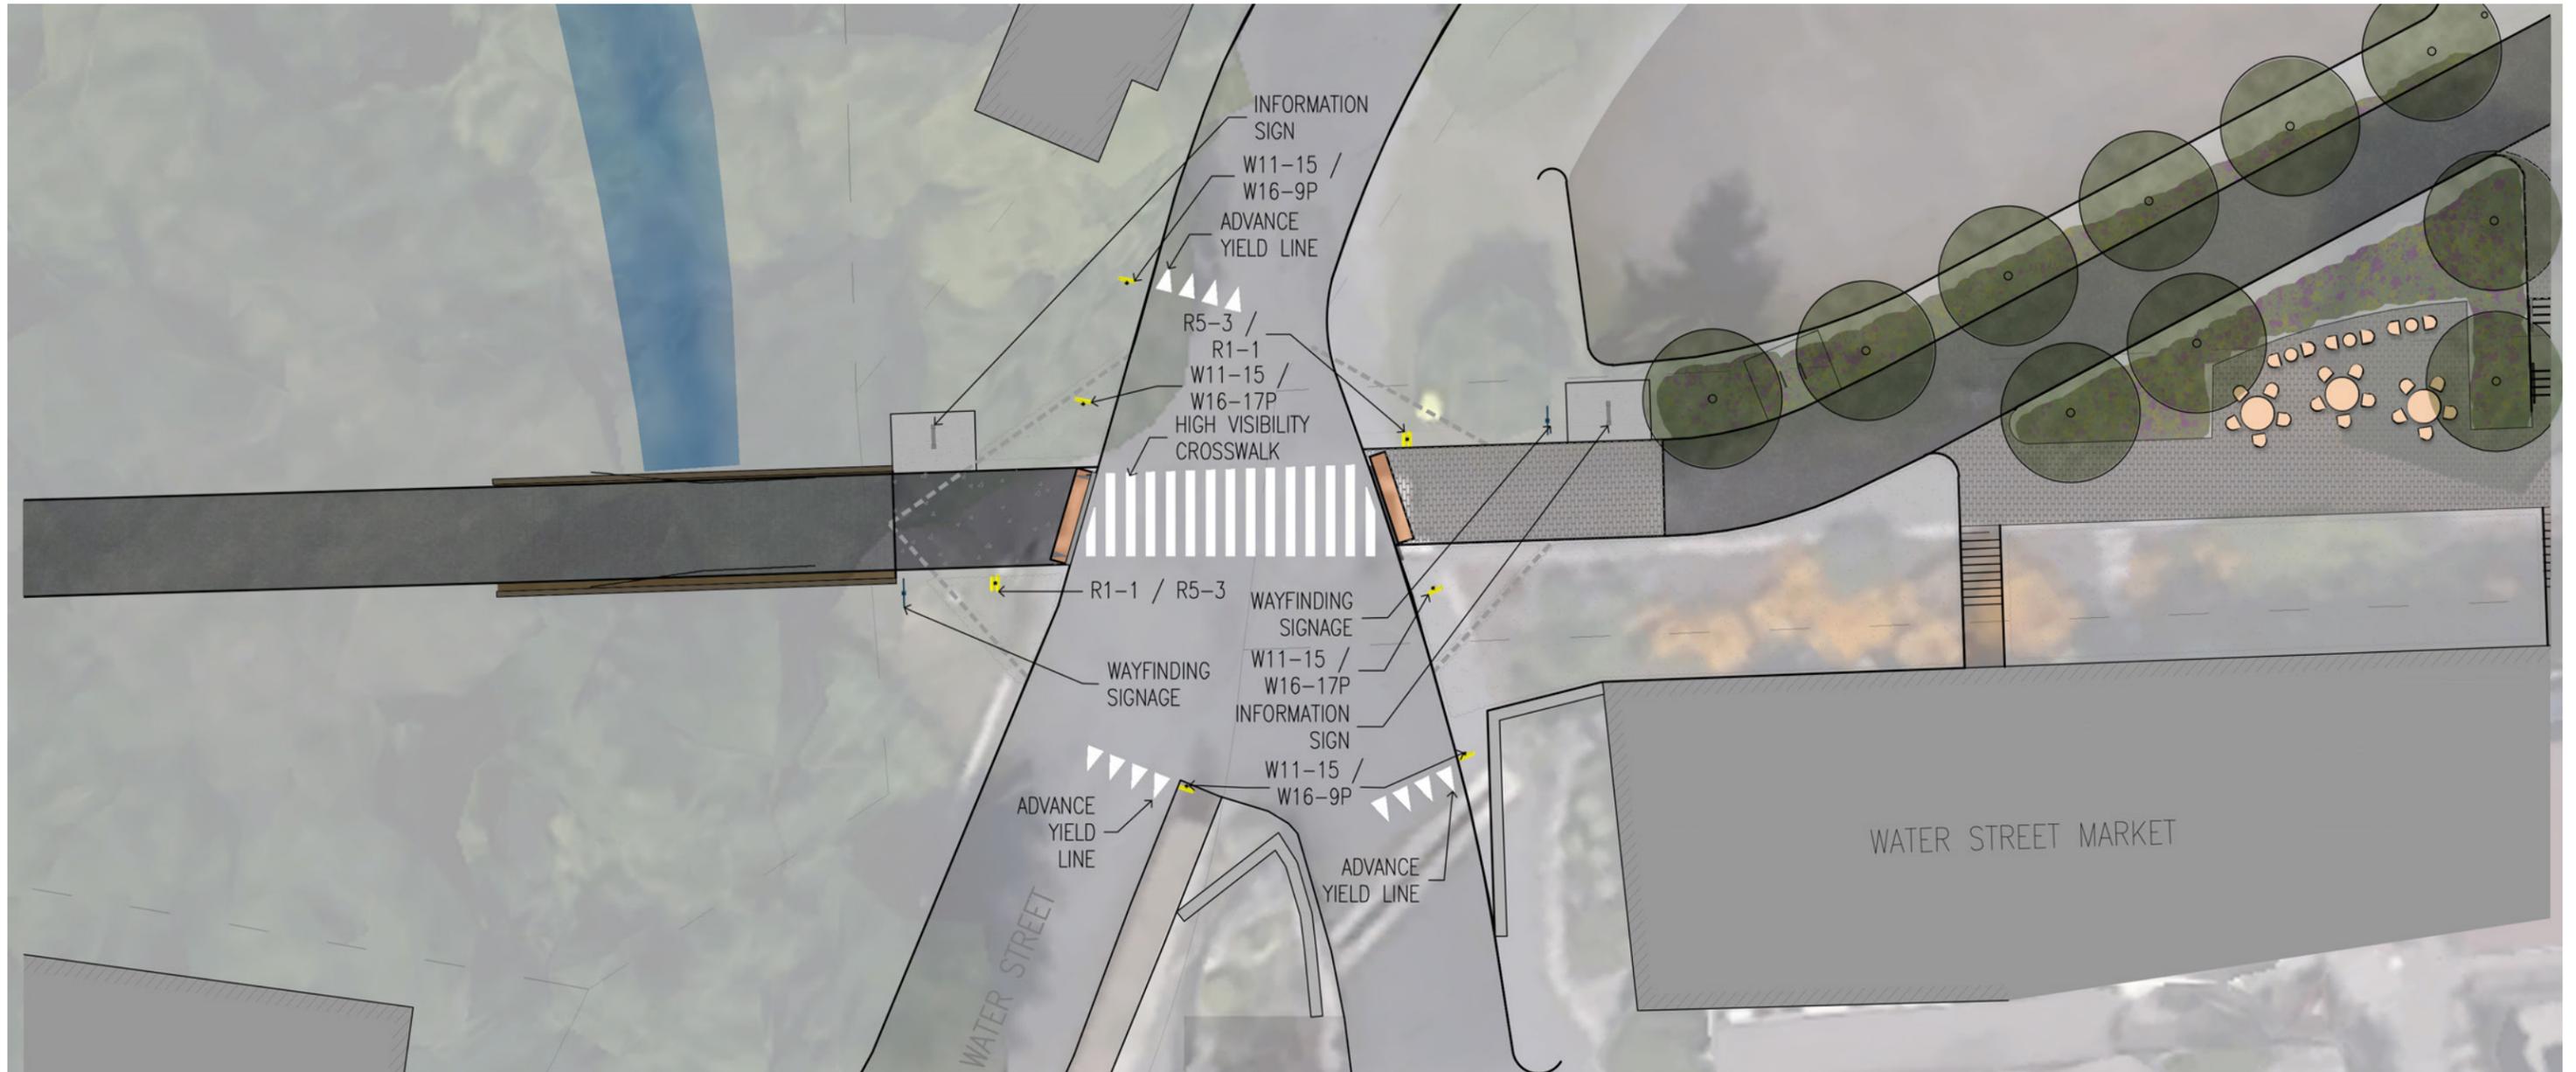

W11-15



W16-7P



W16-9P



R1-1



R5-3



INFORMATION SIGNAGE




WAYFINDING SIGN

**WAYFINDING DIRECTIONS**



- Water Street Market
- Restrooms
- Potable Water
- Water Street



SCALE: 1" = 20'

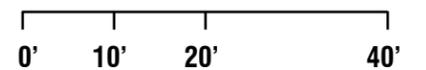

**SEGMENT 2: WATER STREET TO MAIN STREET  
 PROPOSED DESIGN & MATERIALS  
 OPTION 1**

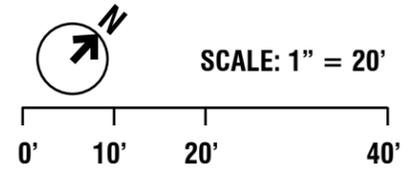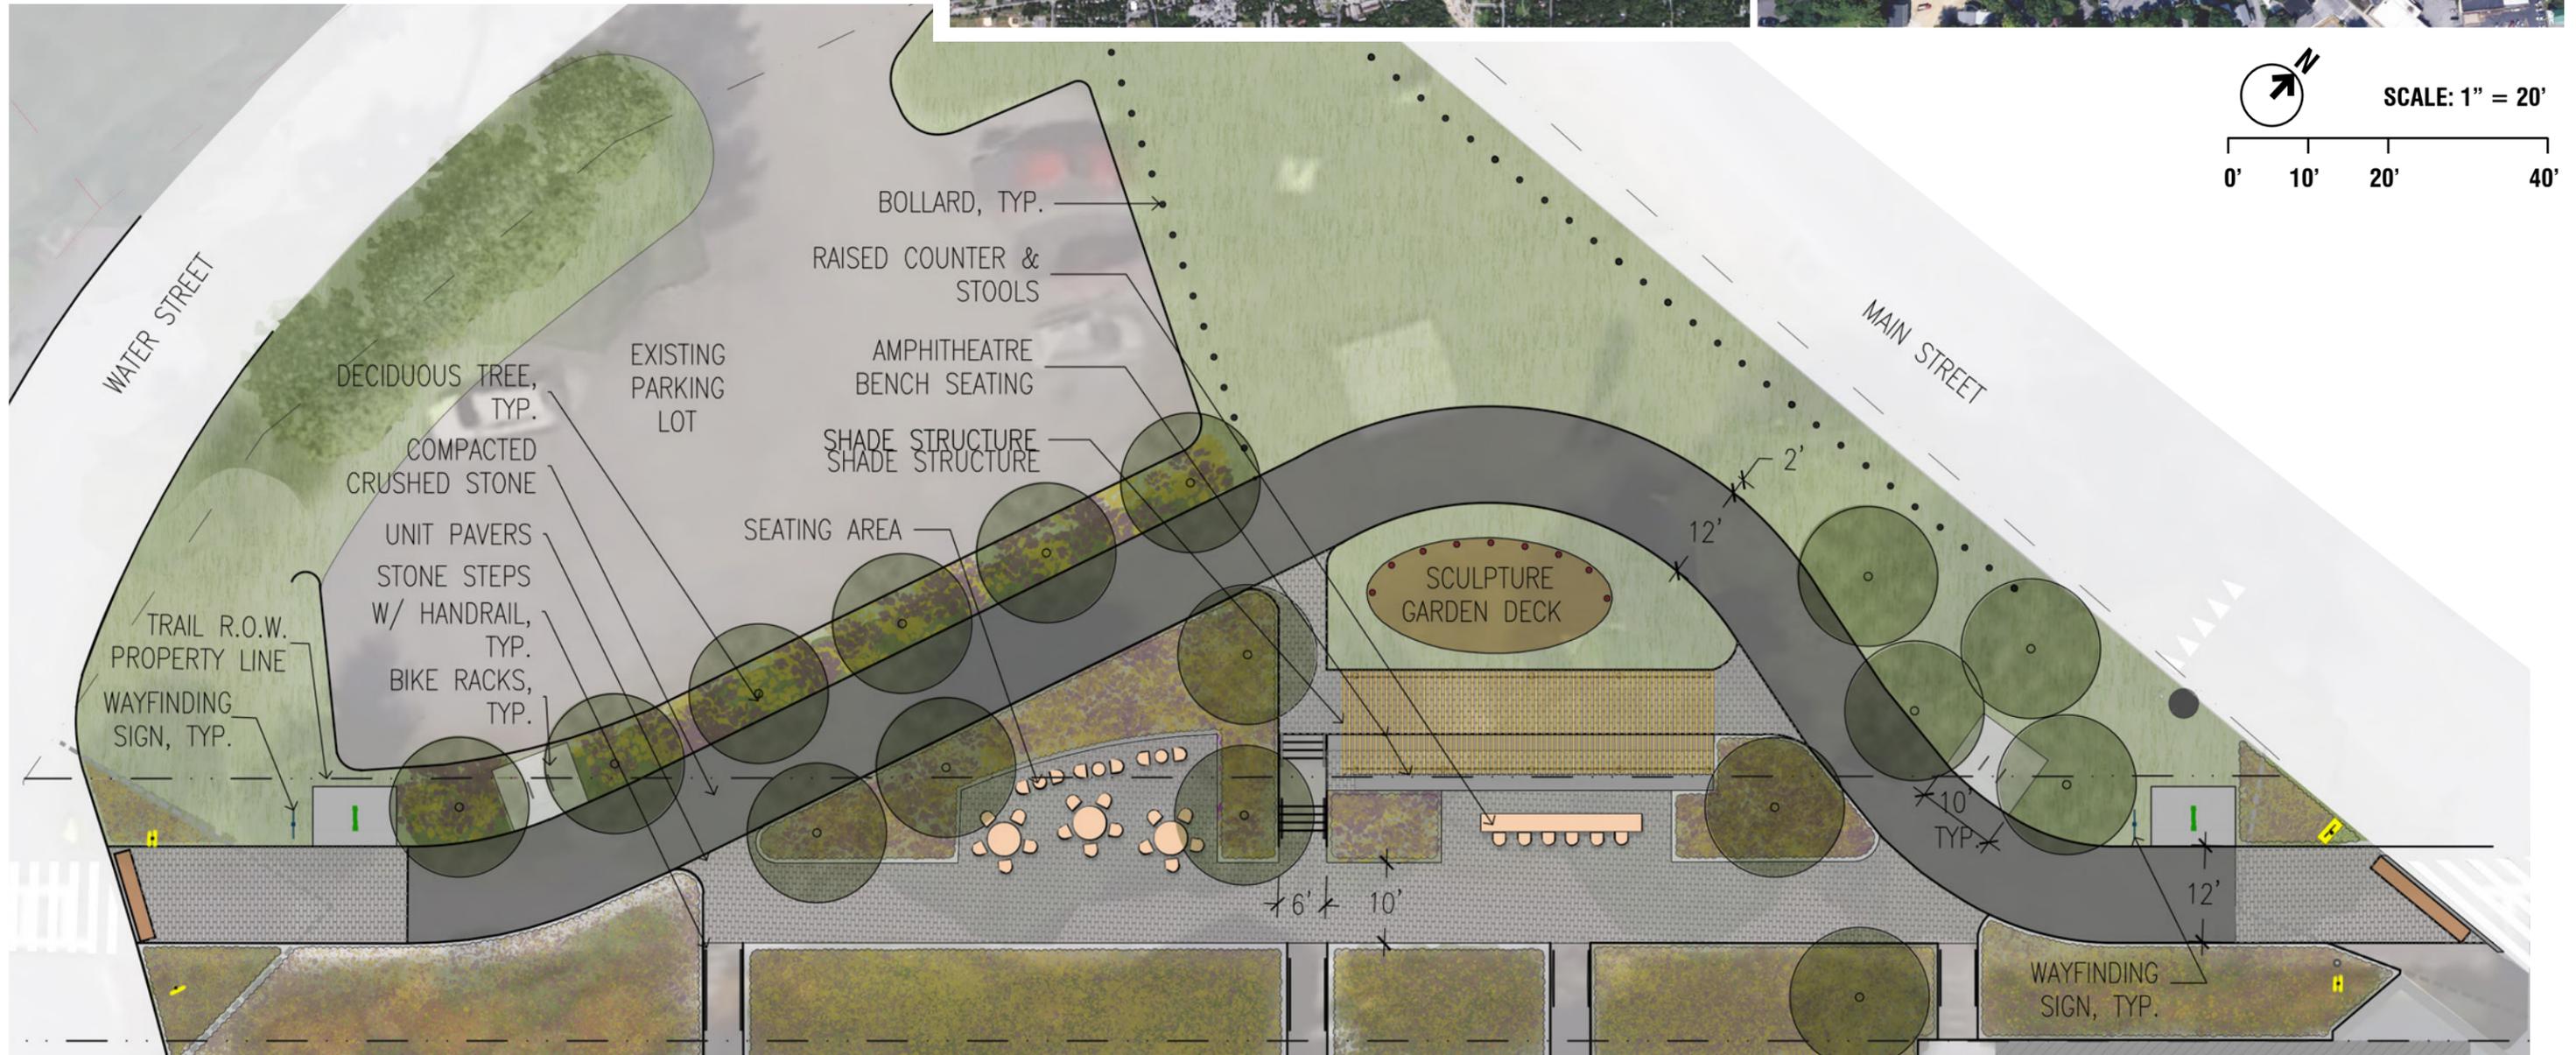

**COMPACTED CRUSHED STONE**



**PERMEABLE UNIT PAVERS**



**BIKE RACK**



**STONE STEPS METAL RAIL CONNECTOR**



**SHADE STRUCTURE**




**SCULPTURE GARDEN DECK**



**AMPHITHEATRE BENCH SEATING**



**RAISED COUNTER & STOOLS**

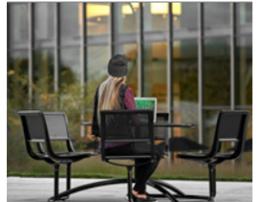


**TABLES AND CHAIRS**



**BOLLARD**

**SEGMENT 2: WATER STREET TO MAIN STREET  
 PROPOSED DESIGN & MATERIALS  
 OPTION 2**

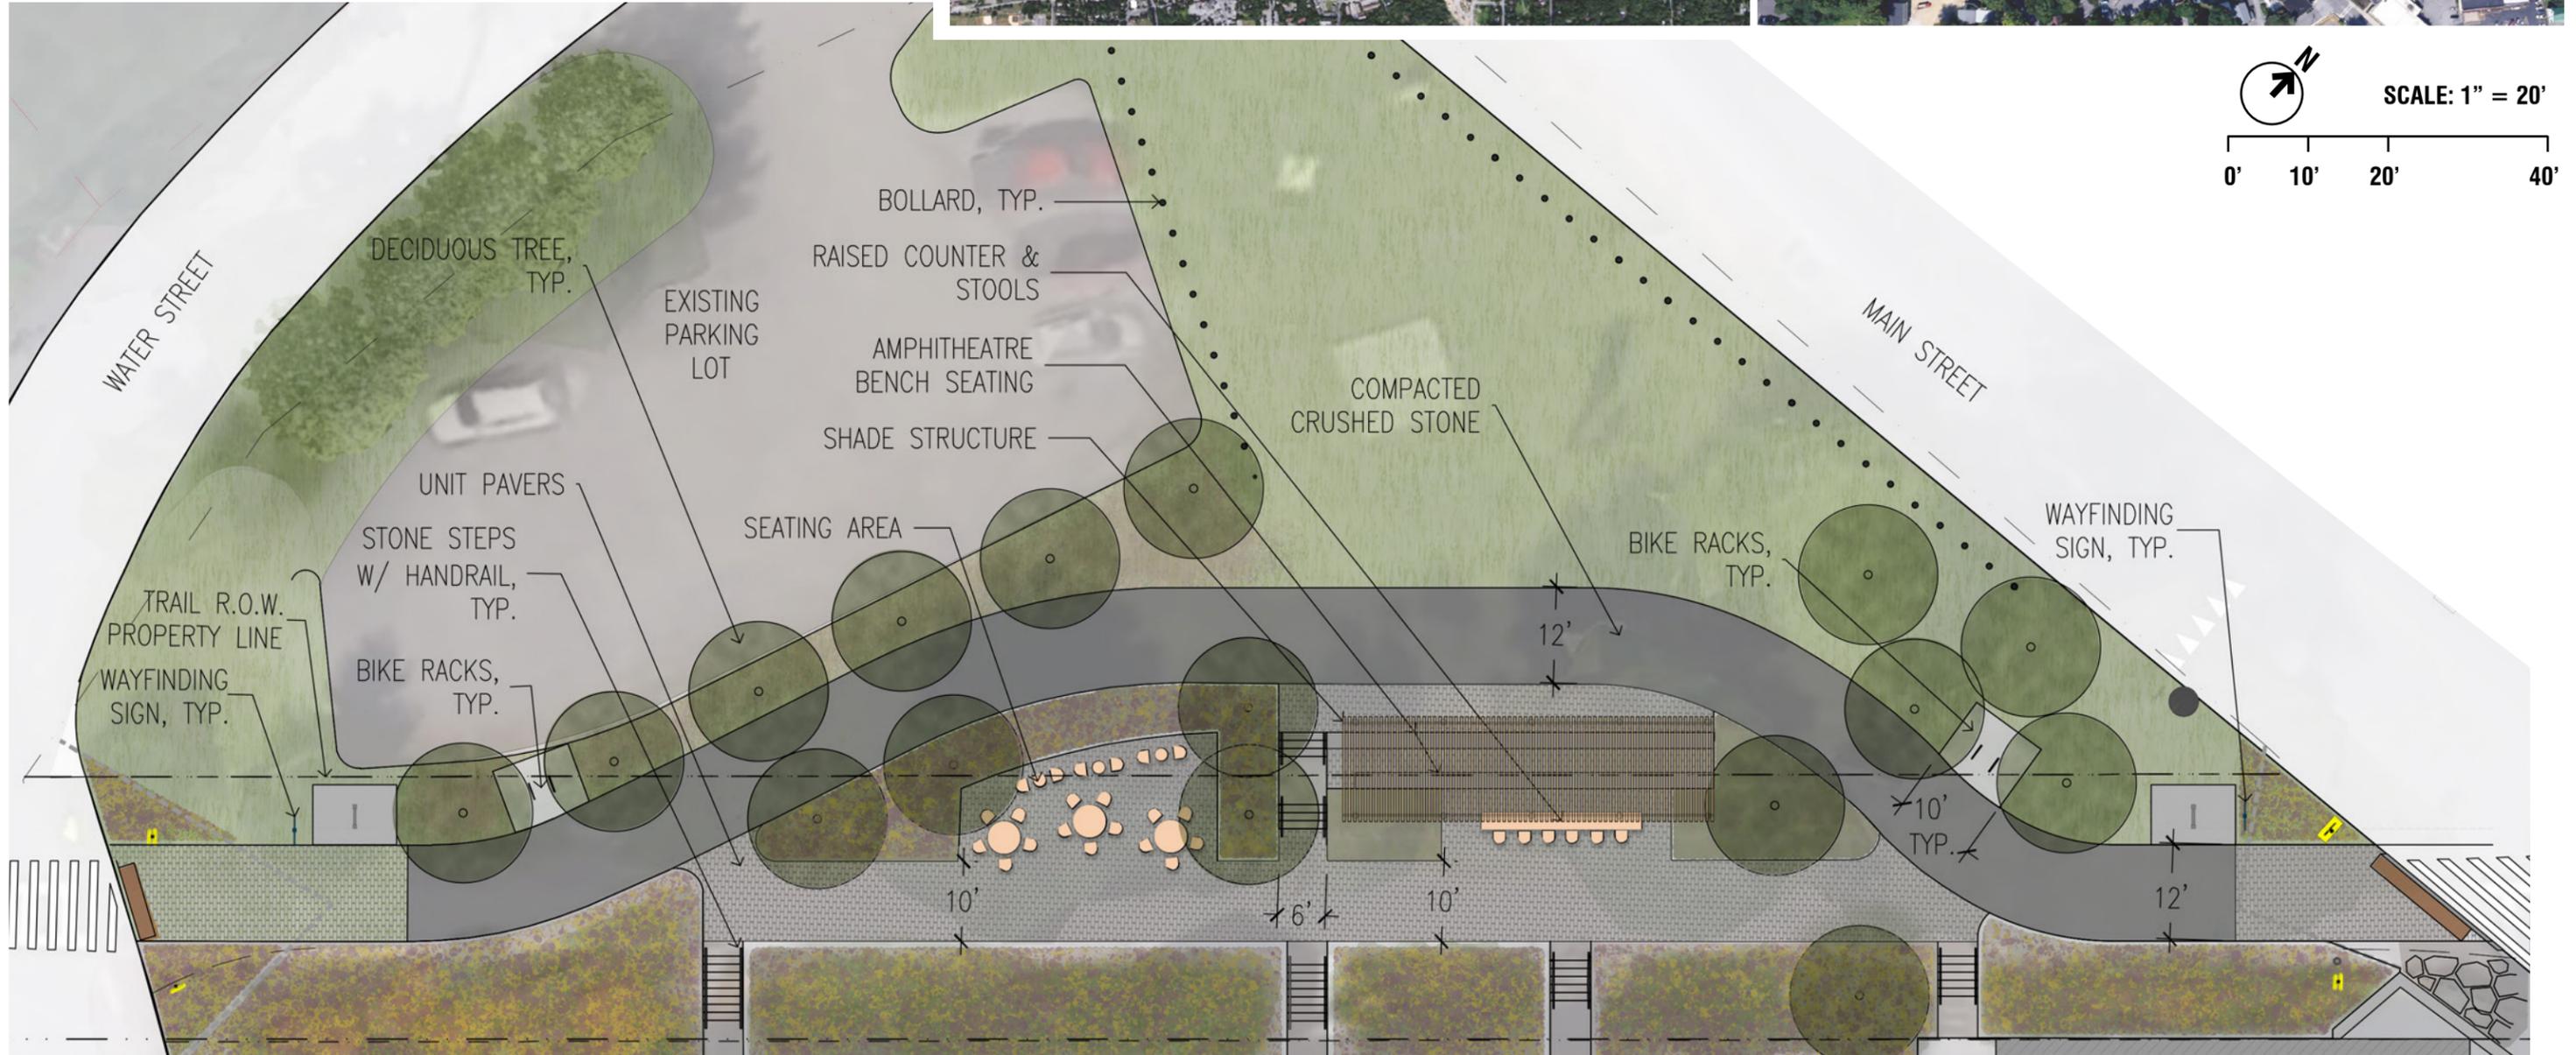

**COMPACTED CRUSHED STONE**



**PERMEABLE UNIT PAVERS**



**BIKE RACK**



**STONE STEPS METAL RAIL CONNECTOR**



**SHADE STRUCTURE**



**AMPHITHEATRE BENCH SEATING**



**RAISED COUNTER & STOOLS**






**TABLES AND CHAIRS**



**BOLLARD**

**SEGMENT 2: WATER STREET TO MAIN STREET  
 PROPOSED DESIGN & MATERIALS  
 OPTION 3**

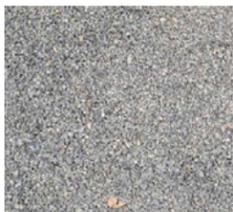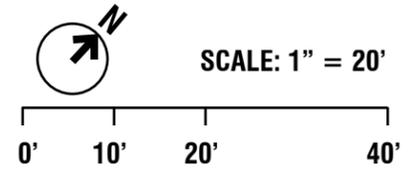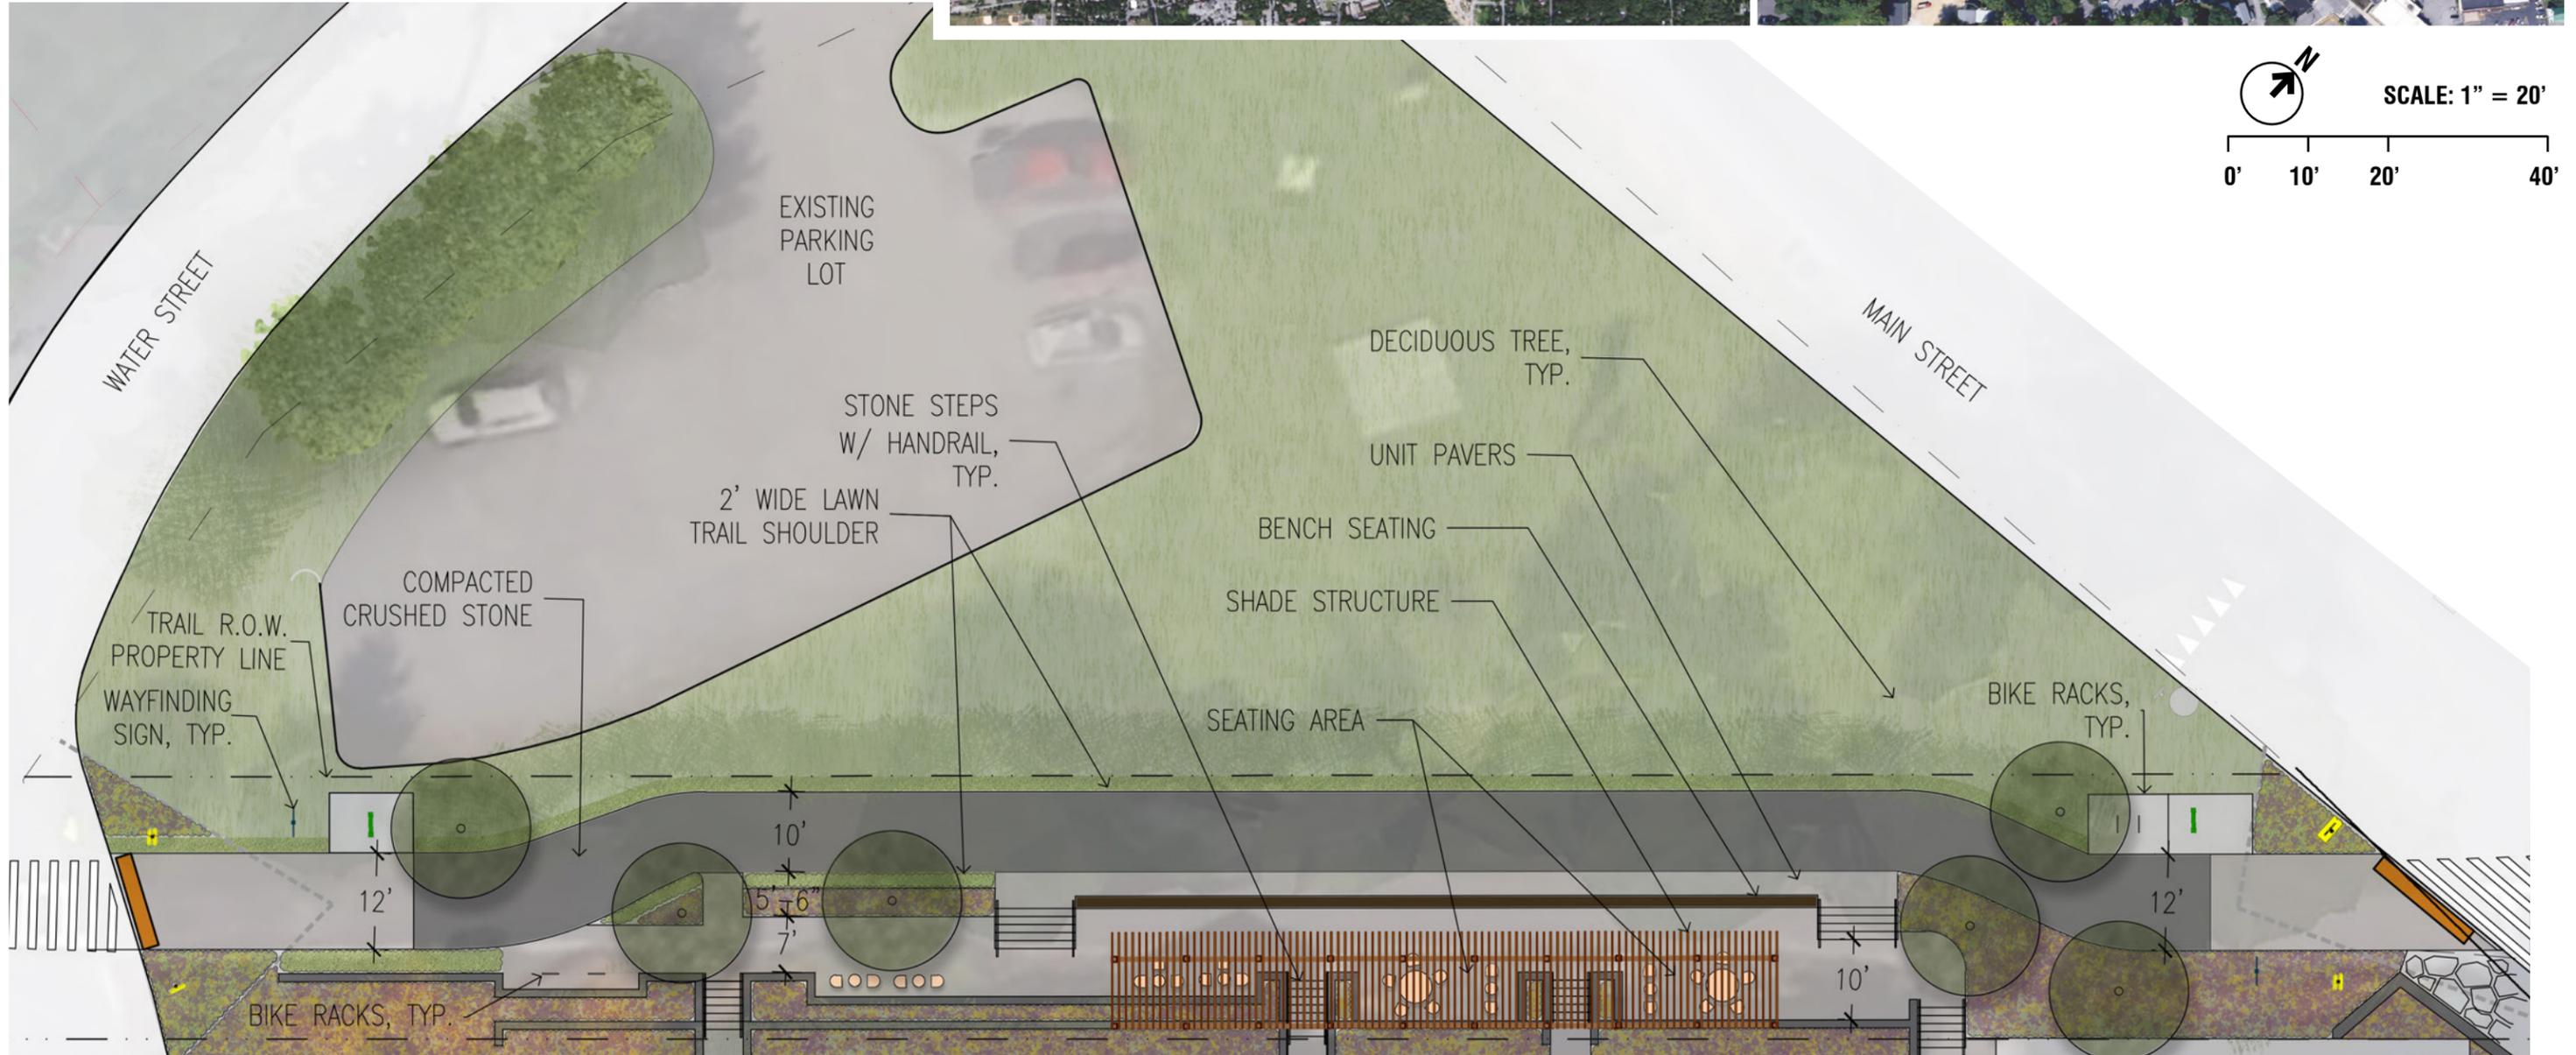

**COMPACTED CRUSHED STONE**



**PERMEABLE UNIT PAVERS**



**BIKE RACK**



**STONE STEPS METAL RAIL CONNECTOR**



**SHADE STRUCTURE**



**BENCH SEATING**



**TABLES AND CHAIRS**

**SEGMENT 2: WATER STREET TO MAIN STREET  
BIRDS-EYE VIEW RENDERING**



**SEGMENT 2: WATER STREET MARKET TRAIL & STREET INTERSECTIONS  
RENDERING**



**SEGMENT 2: WATER STREET MARKET TRAIL  
RENDERING**




**SEGMENT 2: WATER STREET MARKET TRAIL  
RENDERING**



**SEGMENT 2: WATER STREET MARKET TRAIL  
RENDERING**



**INTERSECTION 3: MAIN STREET & WALLKILL VALLEY RAIL TRAIL PLAN PROPOSED MATERIALS**

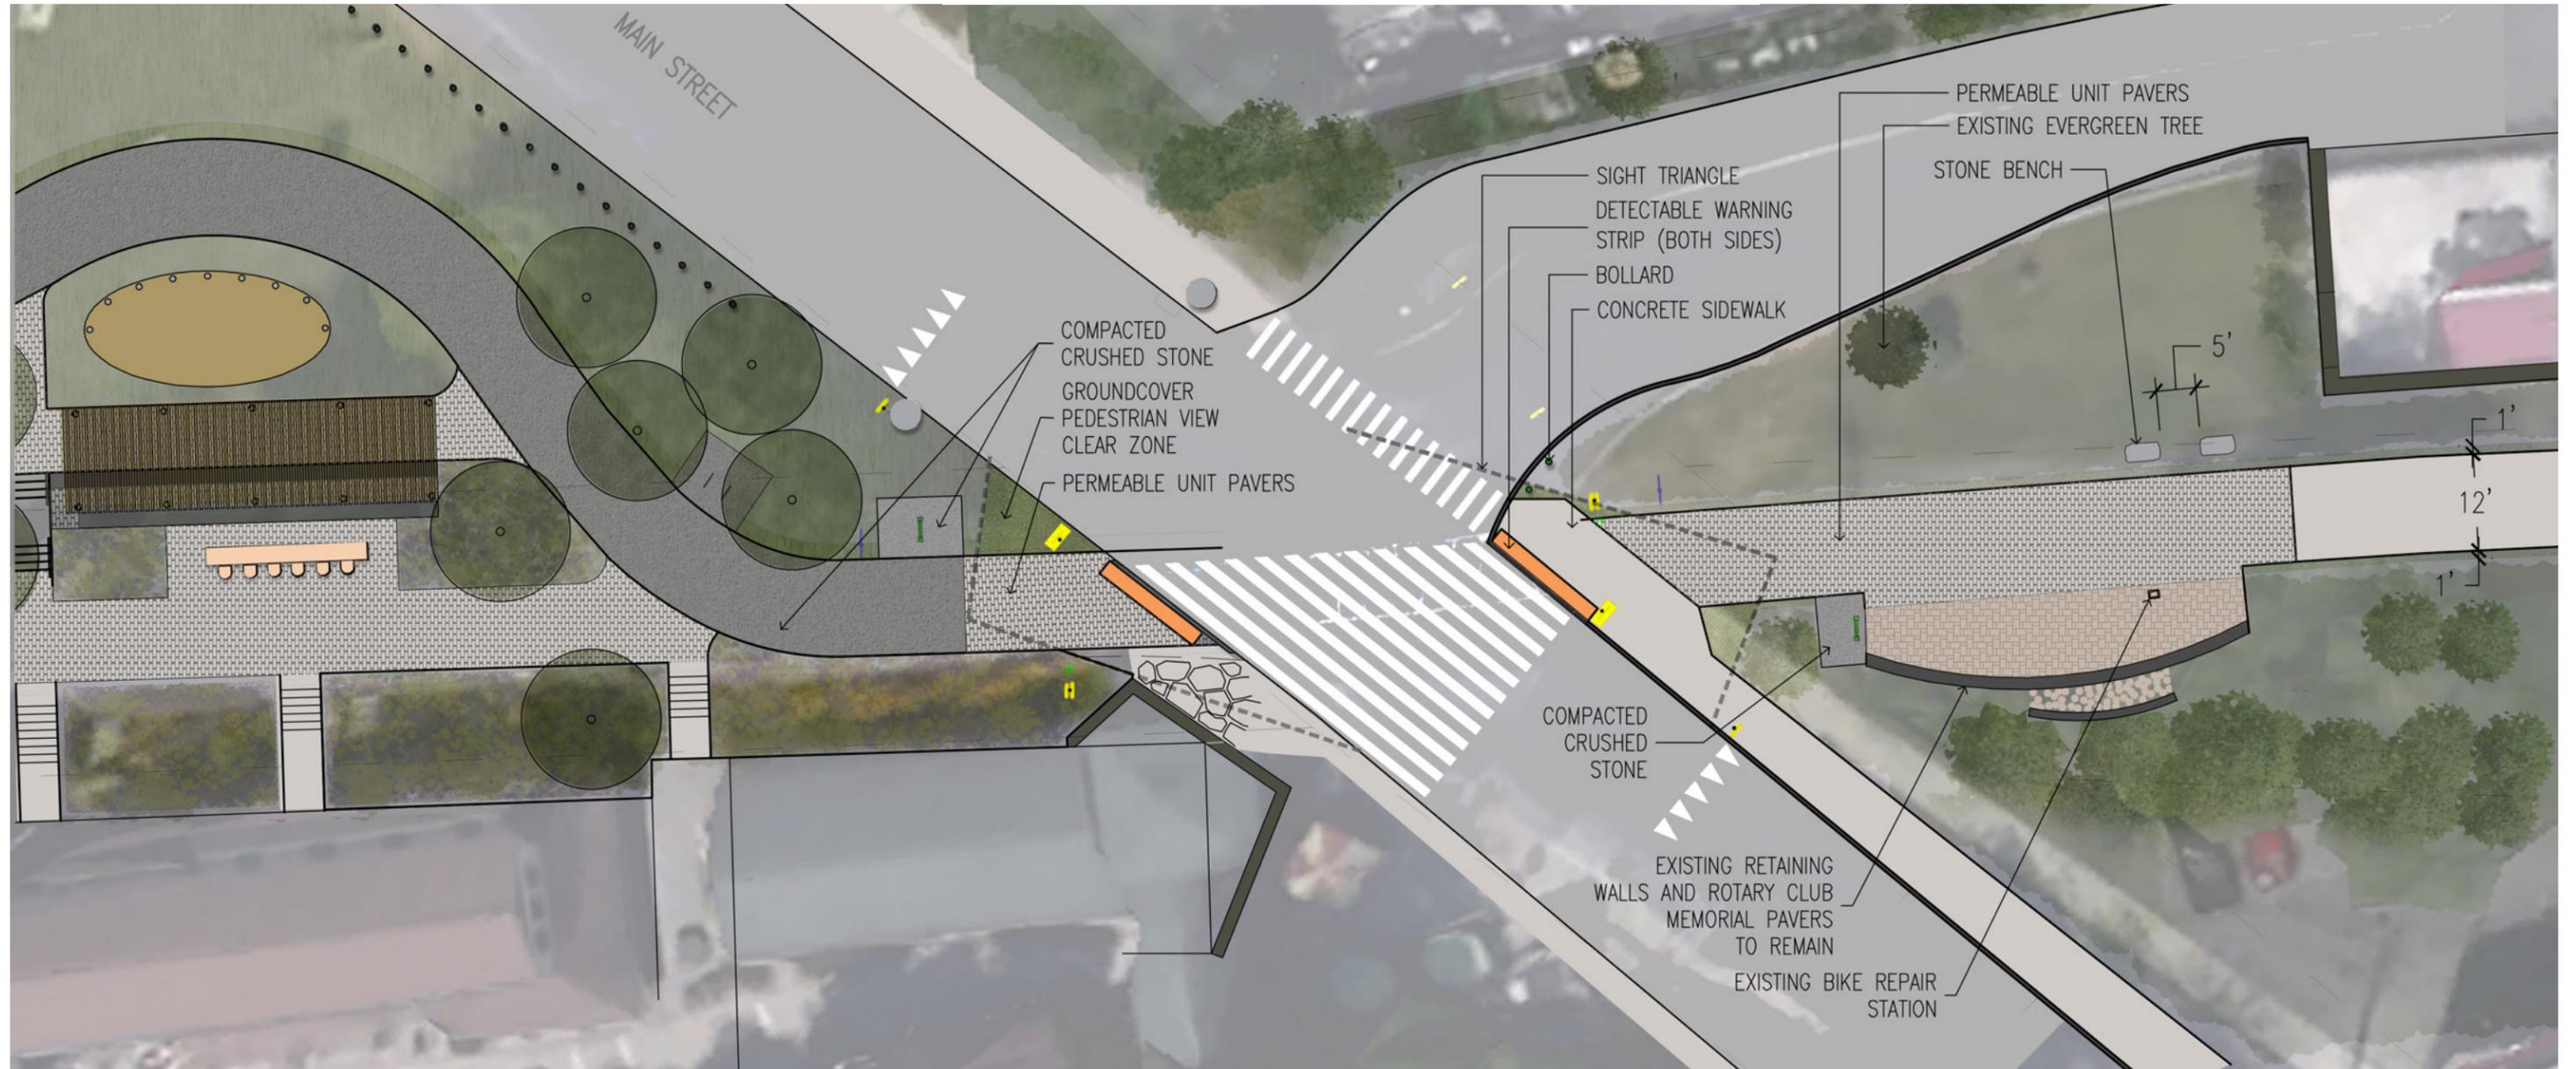

**COMPACTED CRUSHED STONE**



**PERMEABLE UNIT PAVERS**



**DETECTABLE WARNING STRIP**



**CONCRETE SIDEWALK**




**GROUNDCOVER**




**STONE BENCH**



SCALE: 1" = 20'

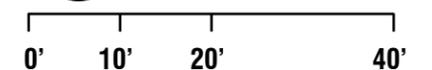

**INTERSECTION 3: MAIN STREET & WALLKILL VALLEY RAIL TRAIL PLAN  
 PROPOSED ROAD MARKINGS & SIGNAGE**

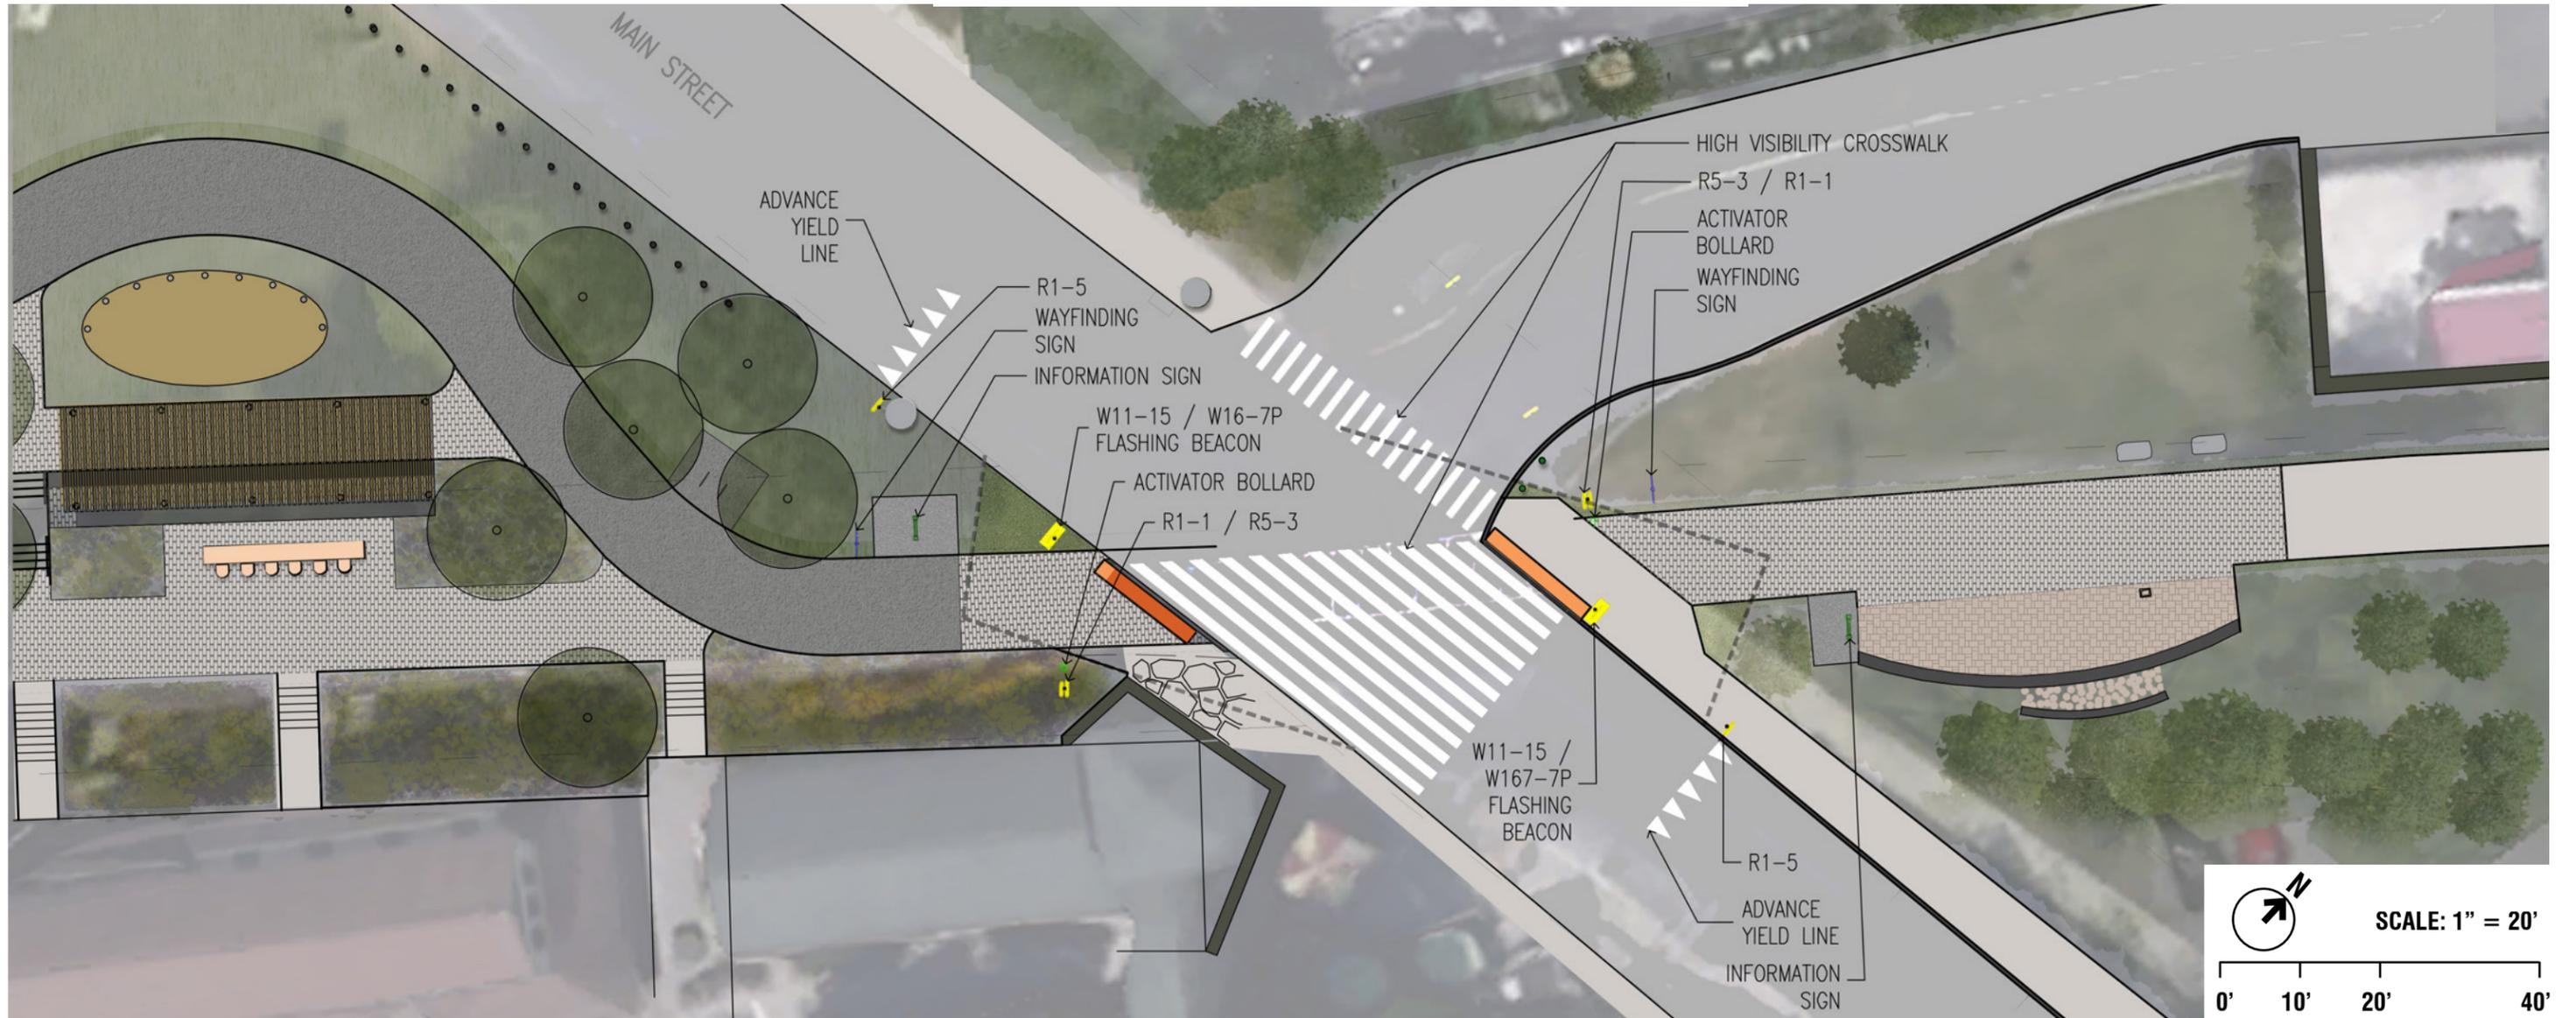

W11-15



W16-7P



R1-5



FLASHING BEACON



R1-1



R5-3



INFORMATION SIGNAGE




WAYFINDING SIGN

**WAYFINDING DIRECTIONS**

- Water Street Market
- Restrooms
- Potable Water
- Bike Repair Station
- Main Street
- Picnic & Dining Area

**SEGMENT 3: MAIN STREET TO NORTH FRONT STREET PLAN  
PROPOSED MATERIALS & SIGNAGE**

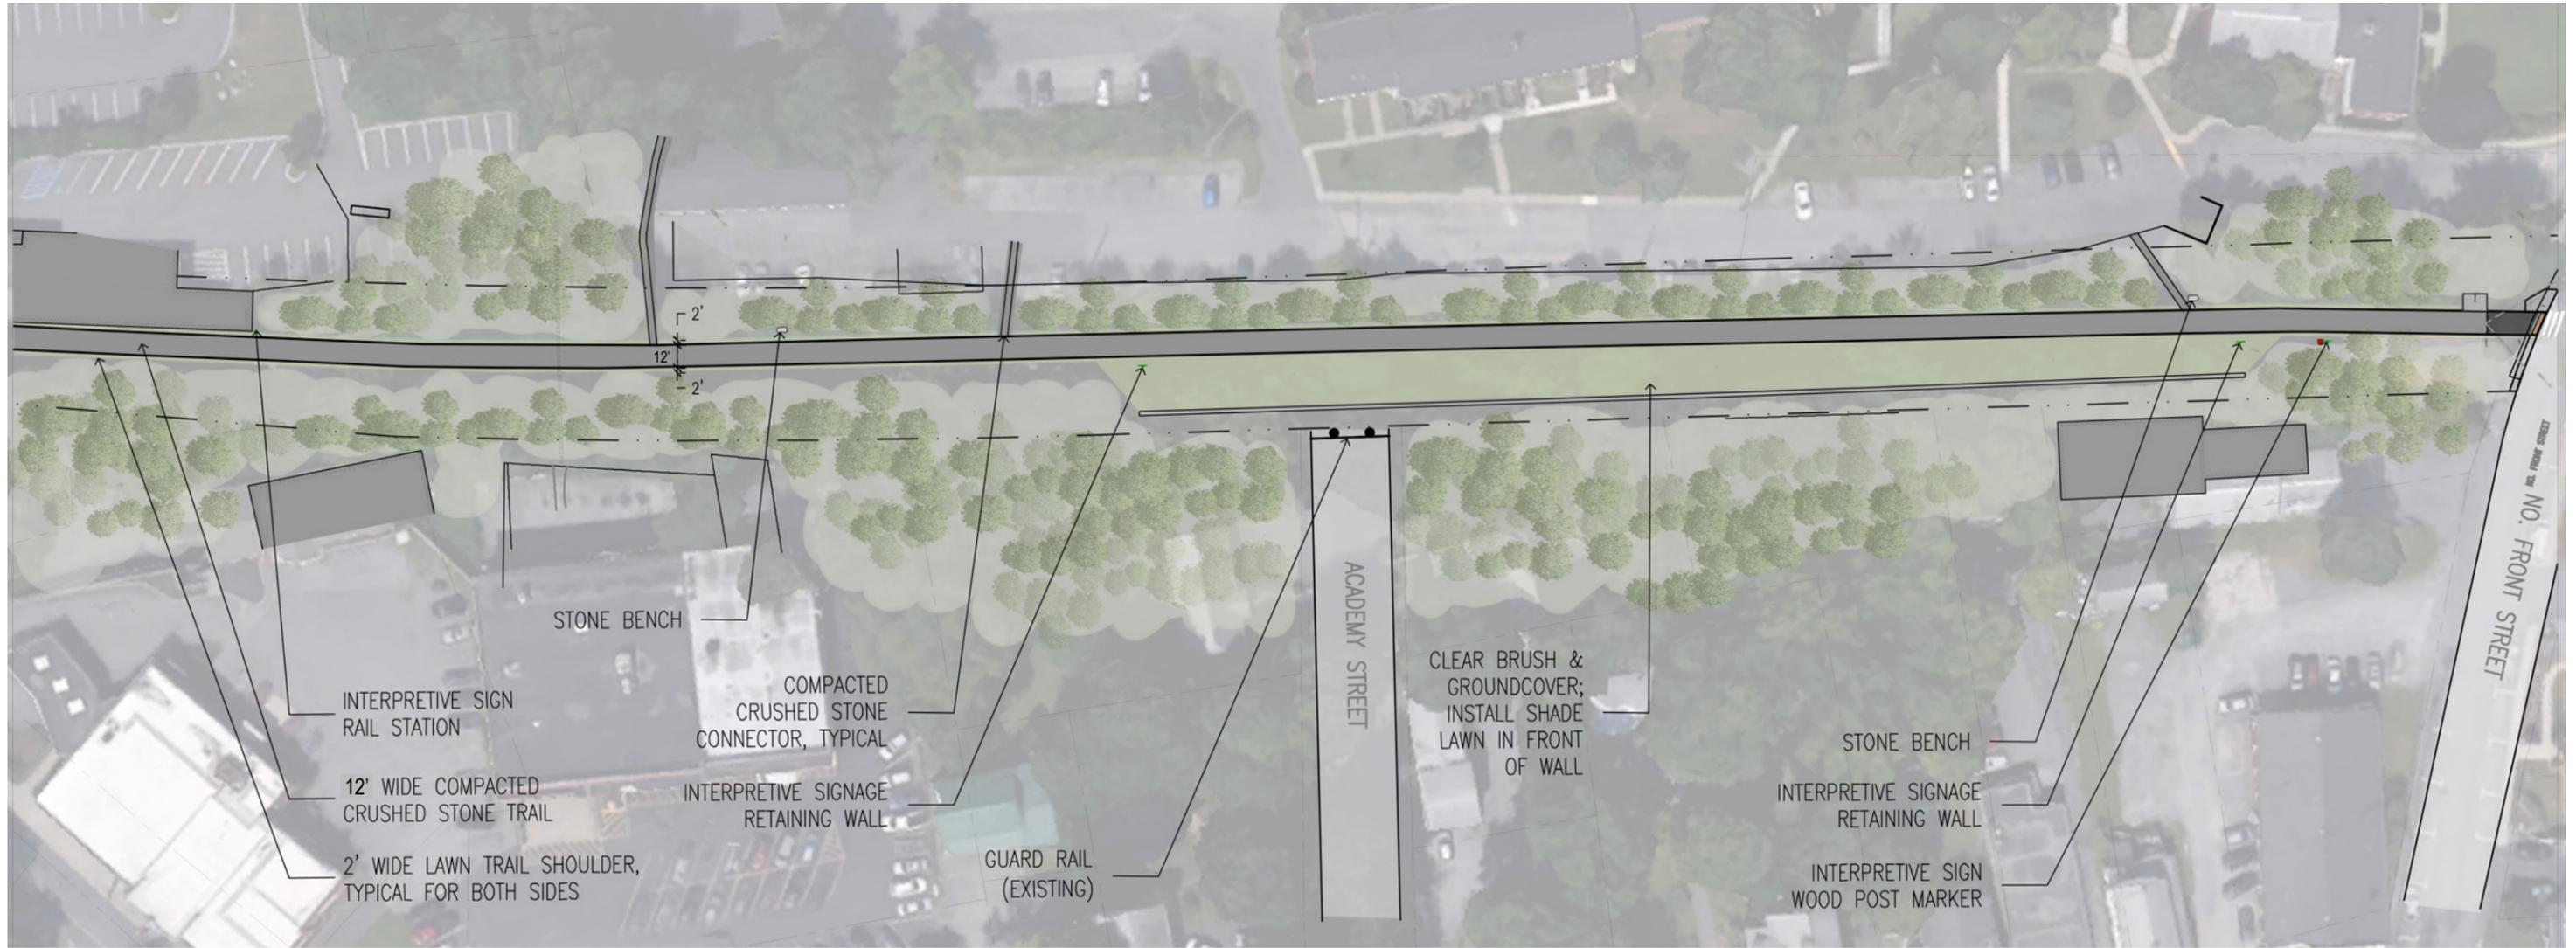

**COMPACTED CRUSHED STONE**



**STONE BENCH**



**GROUNDCOVER**



**COMPACTED CRUSHED STONE CONNECTOR**




**INTERPRETIVE SIGN**

**INTERPRETIVE INFORMATION**


- Stone Retaining Wall
- Rail Station



**SCALE: 1" = 70'**

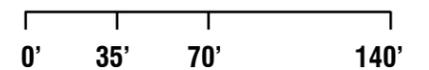

**INTERSECTION 4: NORTH FRONT STREET & WALLKILL VALLEY RAIL TRAIL PLAN PROPOSED MATERIALS**

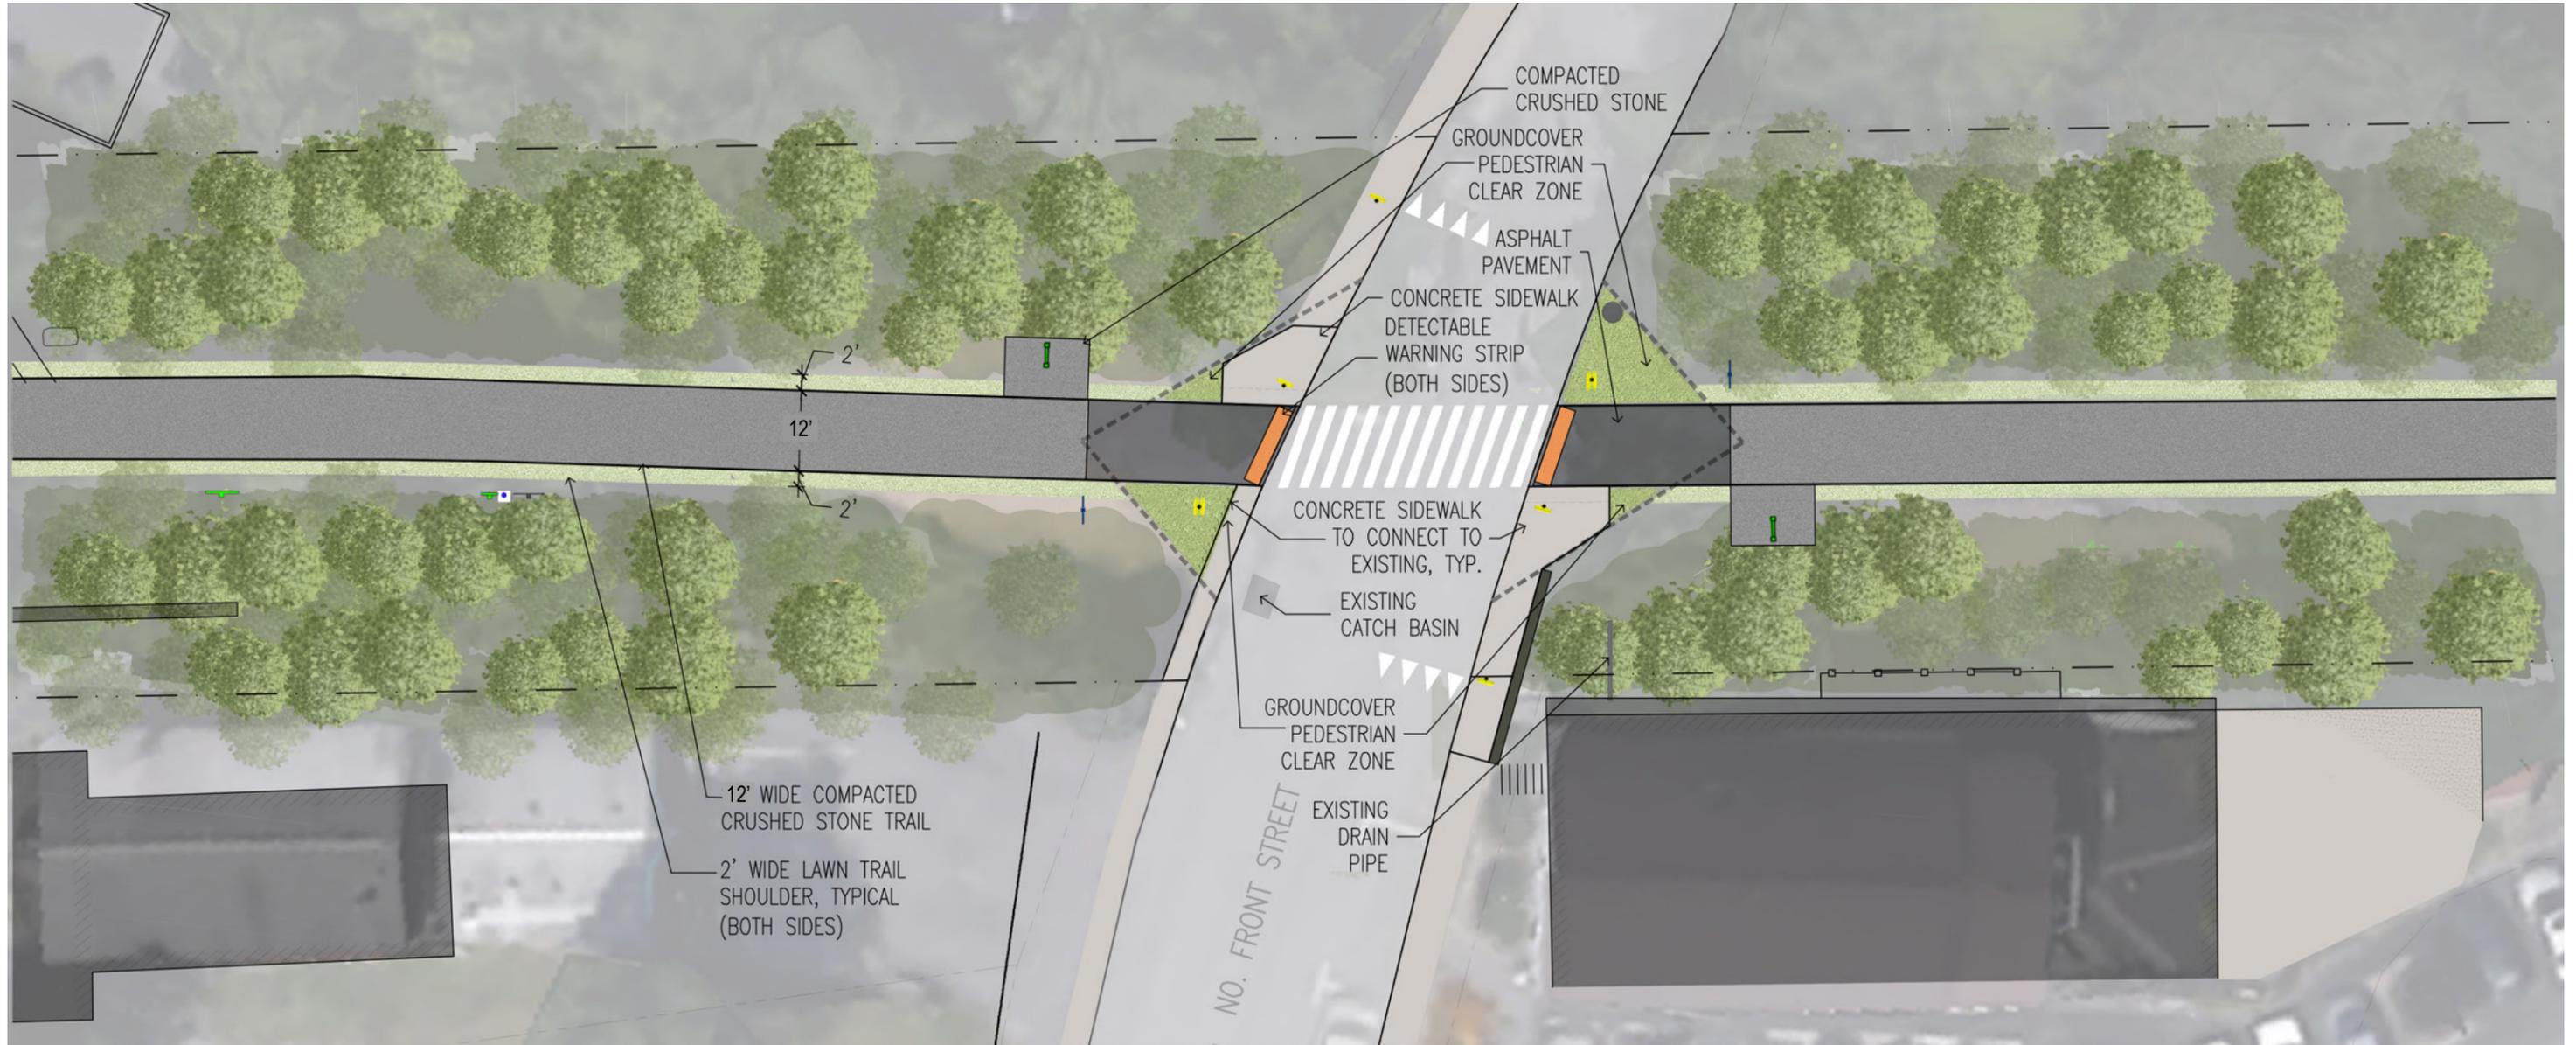

**COMPACTED CRUSHED STONE**



**ASPHALT PAVEMENT**




**DETECTABLE WARNING STRIP**




**CONCRETE SIDEWALK**



**GROUND COVER**

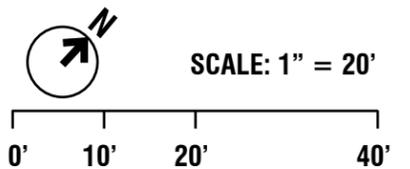

**INTERSECTION 4: NORTH FRONT STREET & WALLKILL VALLEY RAIL TRAIL PLAN  
PROPOSED ROAD MARKINGS & SIGNAGE**

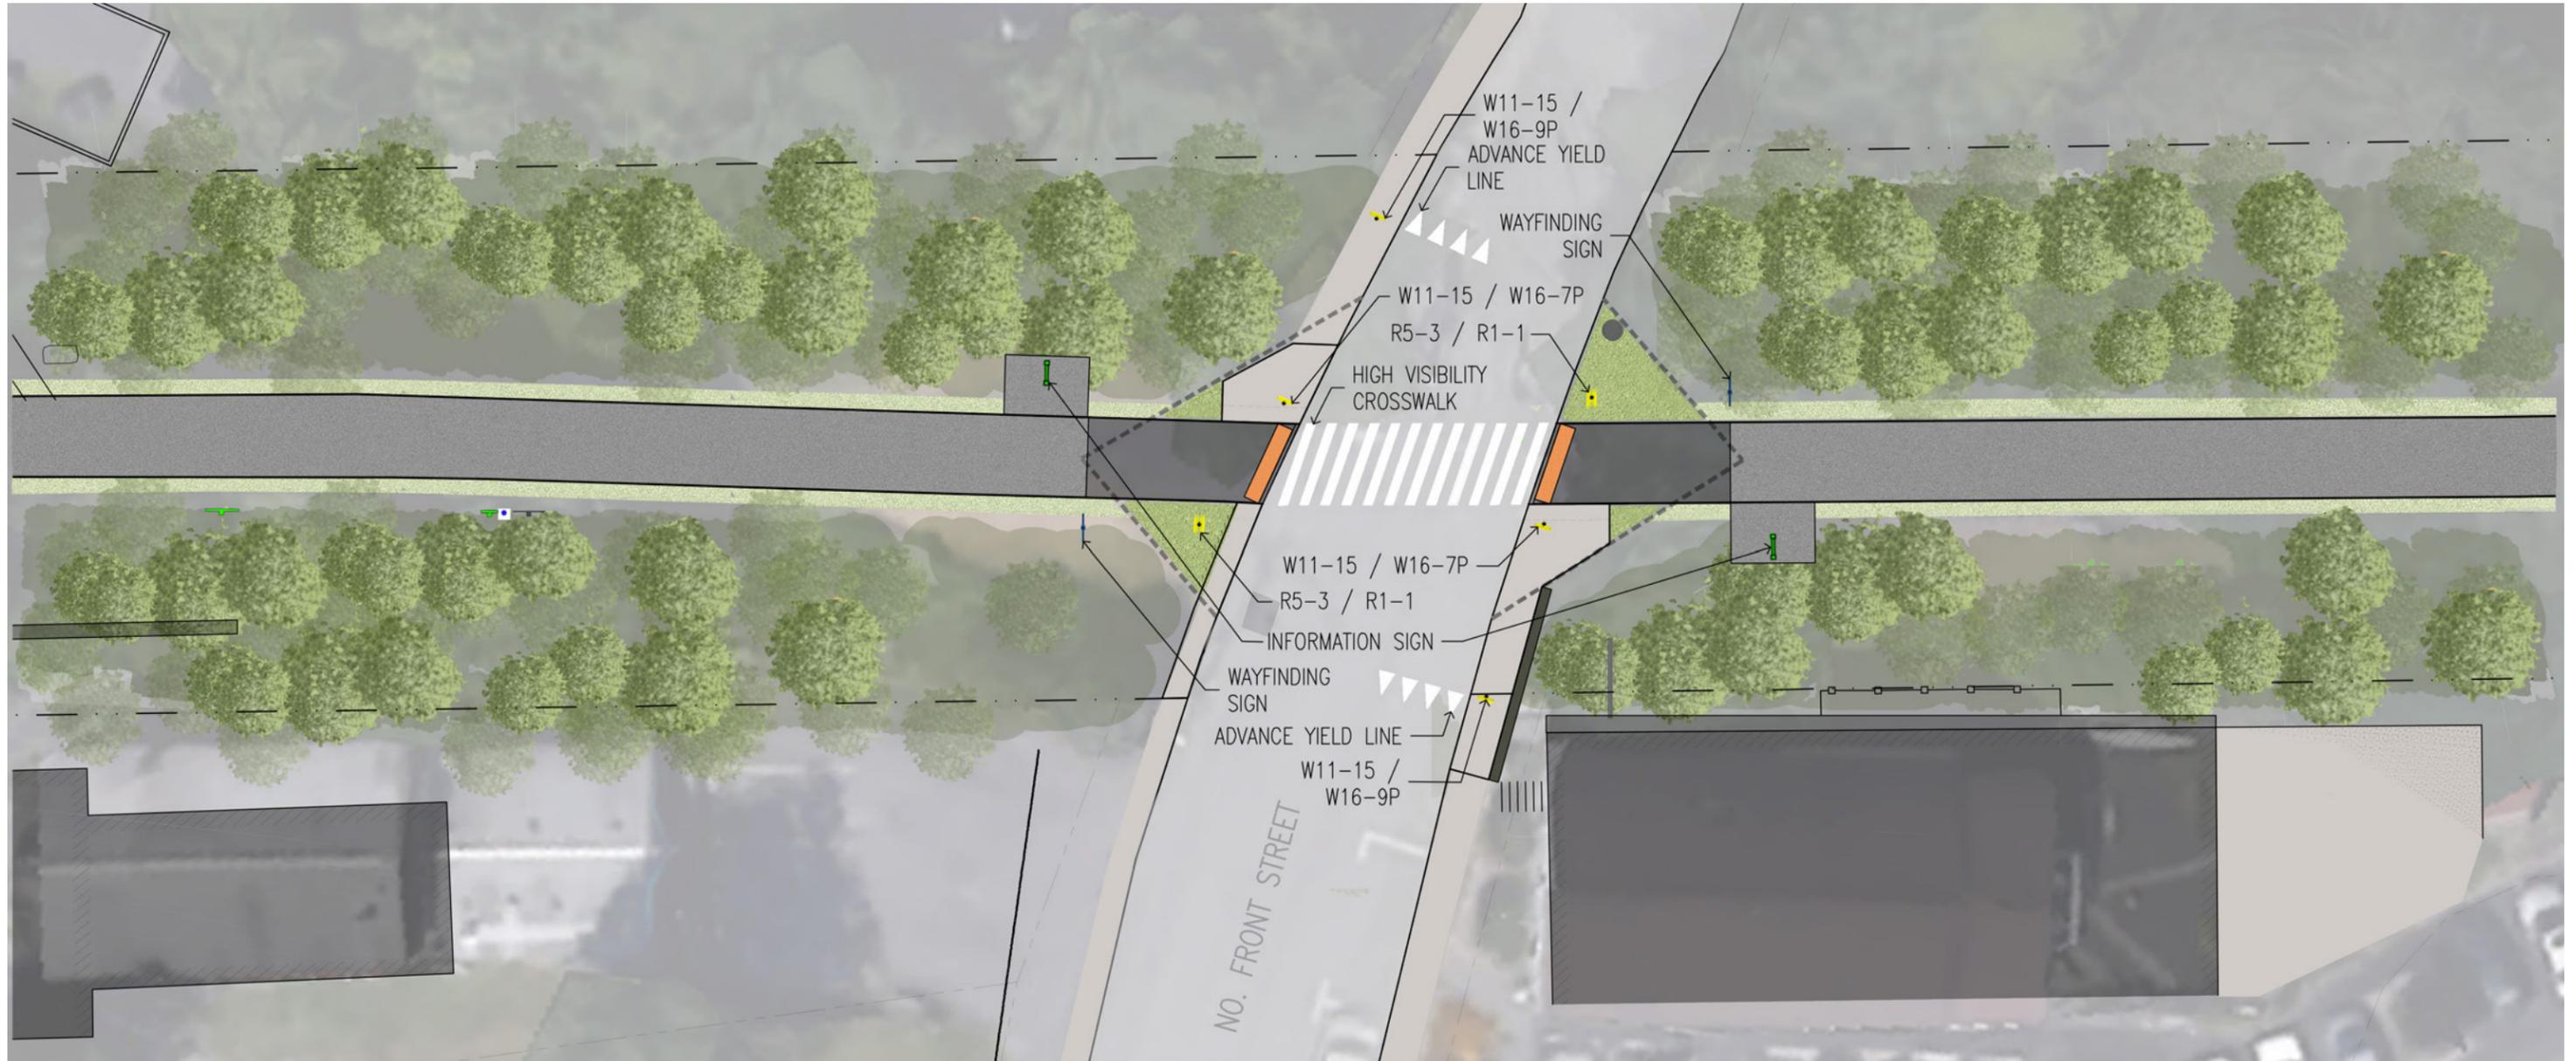

W11-15



W16-7P



W16-9P



R1-1



R5-3



INFORMATION SIGN



WAYFINDING SIGN

**WAYFINDING DIRECTIONS**


- No. Front Street
- Historic Huegenot Street
- National Historic Landmark District



SCALE: 1" = 20'



**SEGMENT 4: NORTH FRONT STREET TO BROADHEAD AVENUE PLAN  
PROPOSED MATERIALS & SIGNAGE**

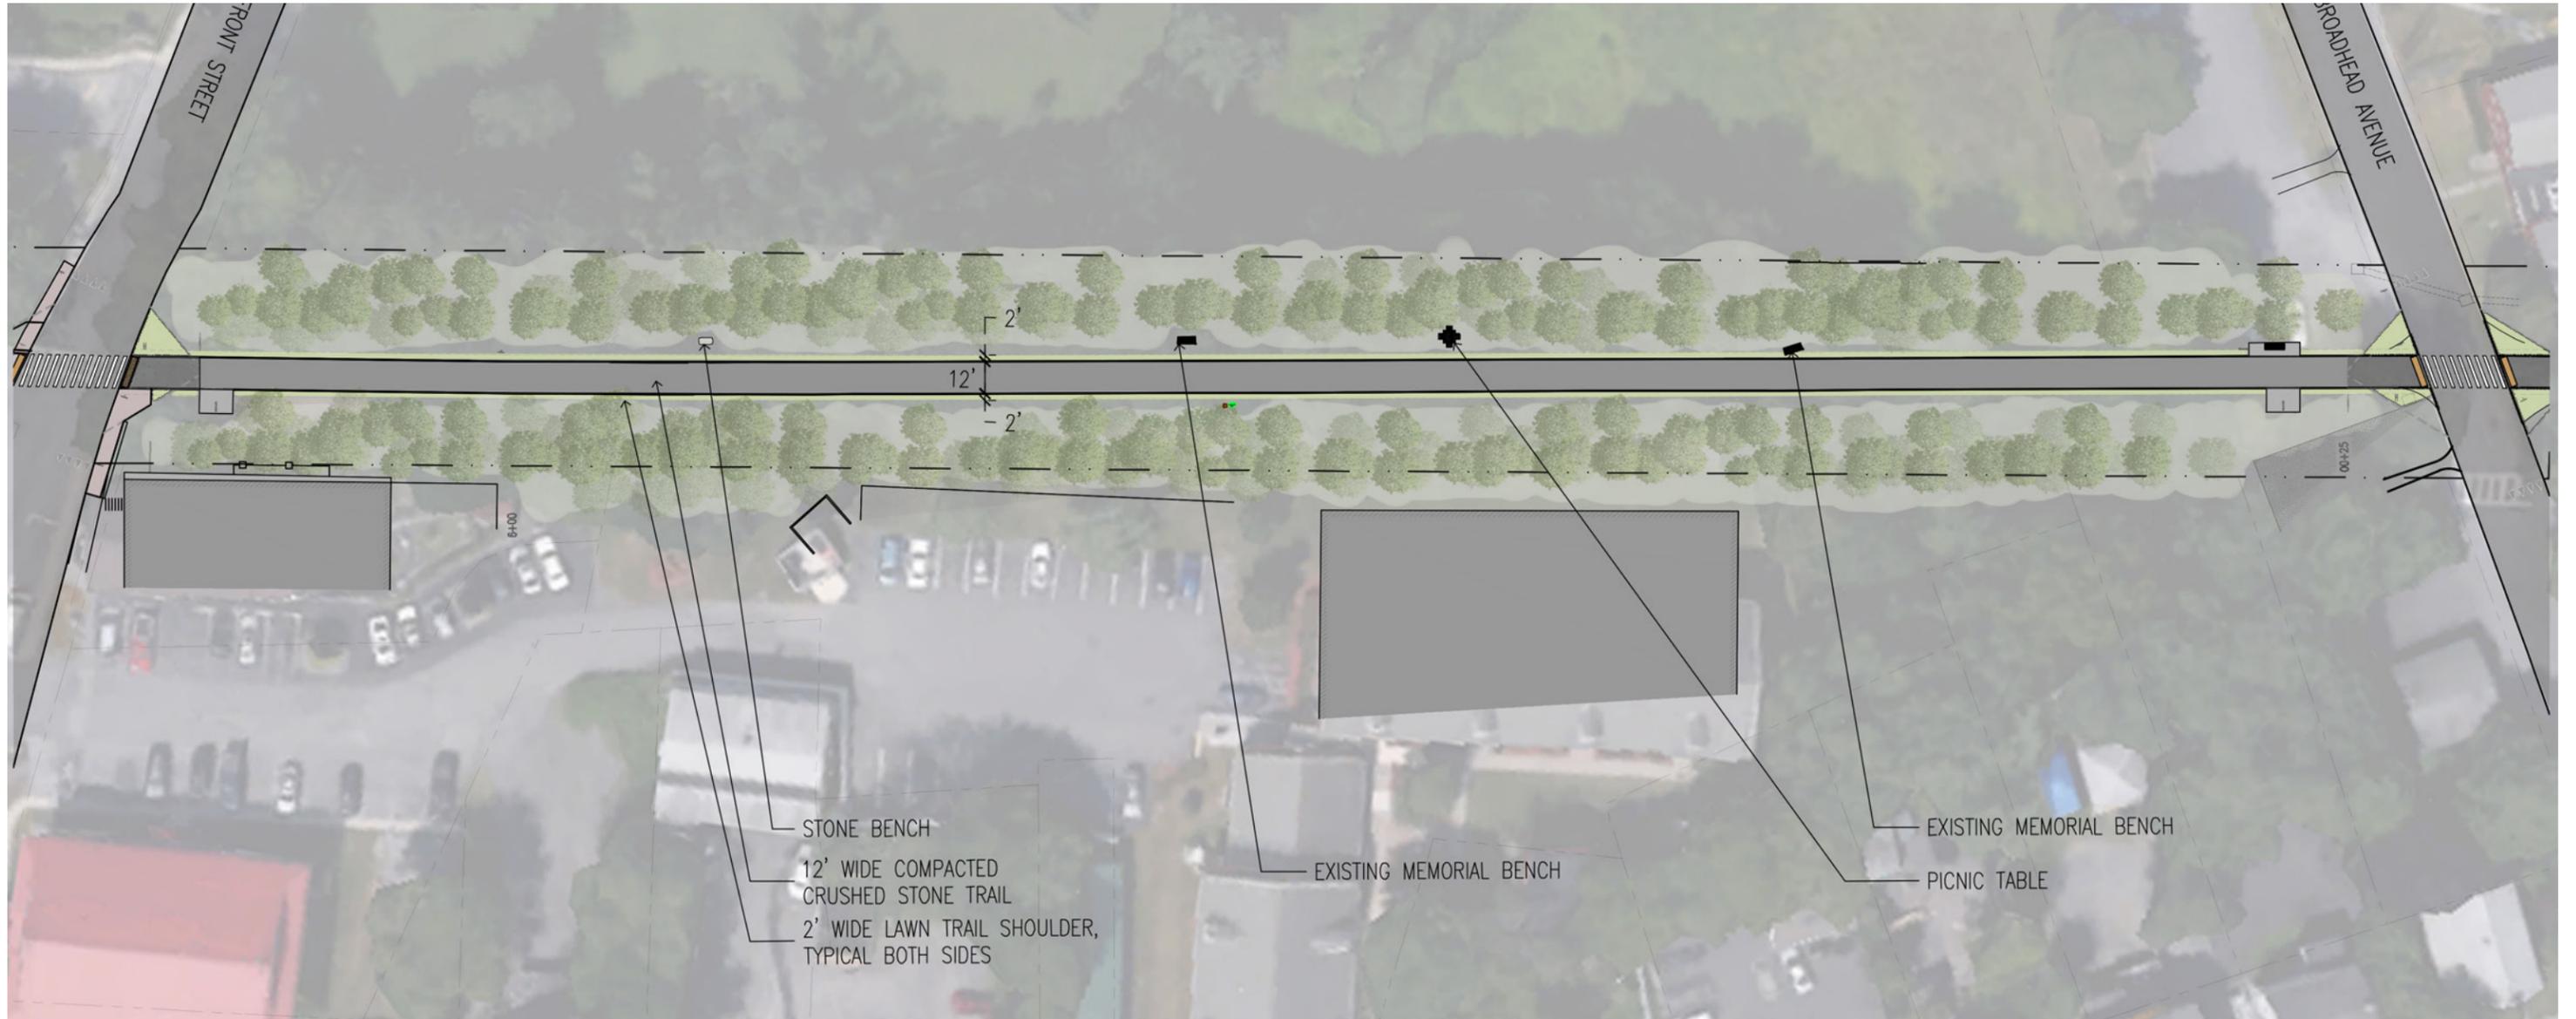

**COMPACTED CRUSHED STONE**




**STONE BENCH**





**PICNIC TABLE**



SCALE: 1" = 50'

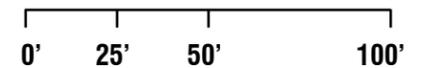

**INTERSECTION 5: BROADHEAD AVENUE & WALLKILL VALLEY RAIL TRAIL PLAN  
 PROPOSED MATERIALS**

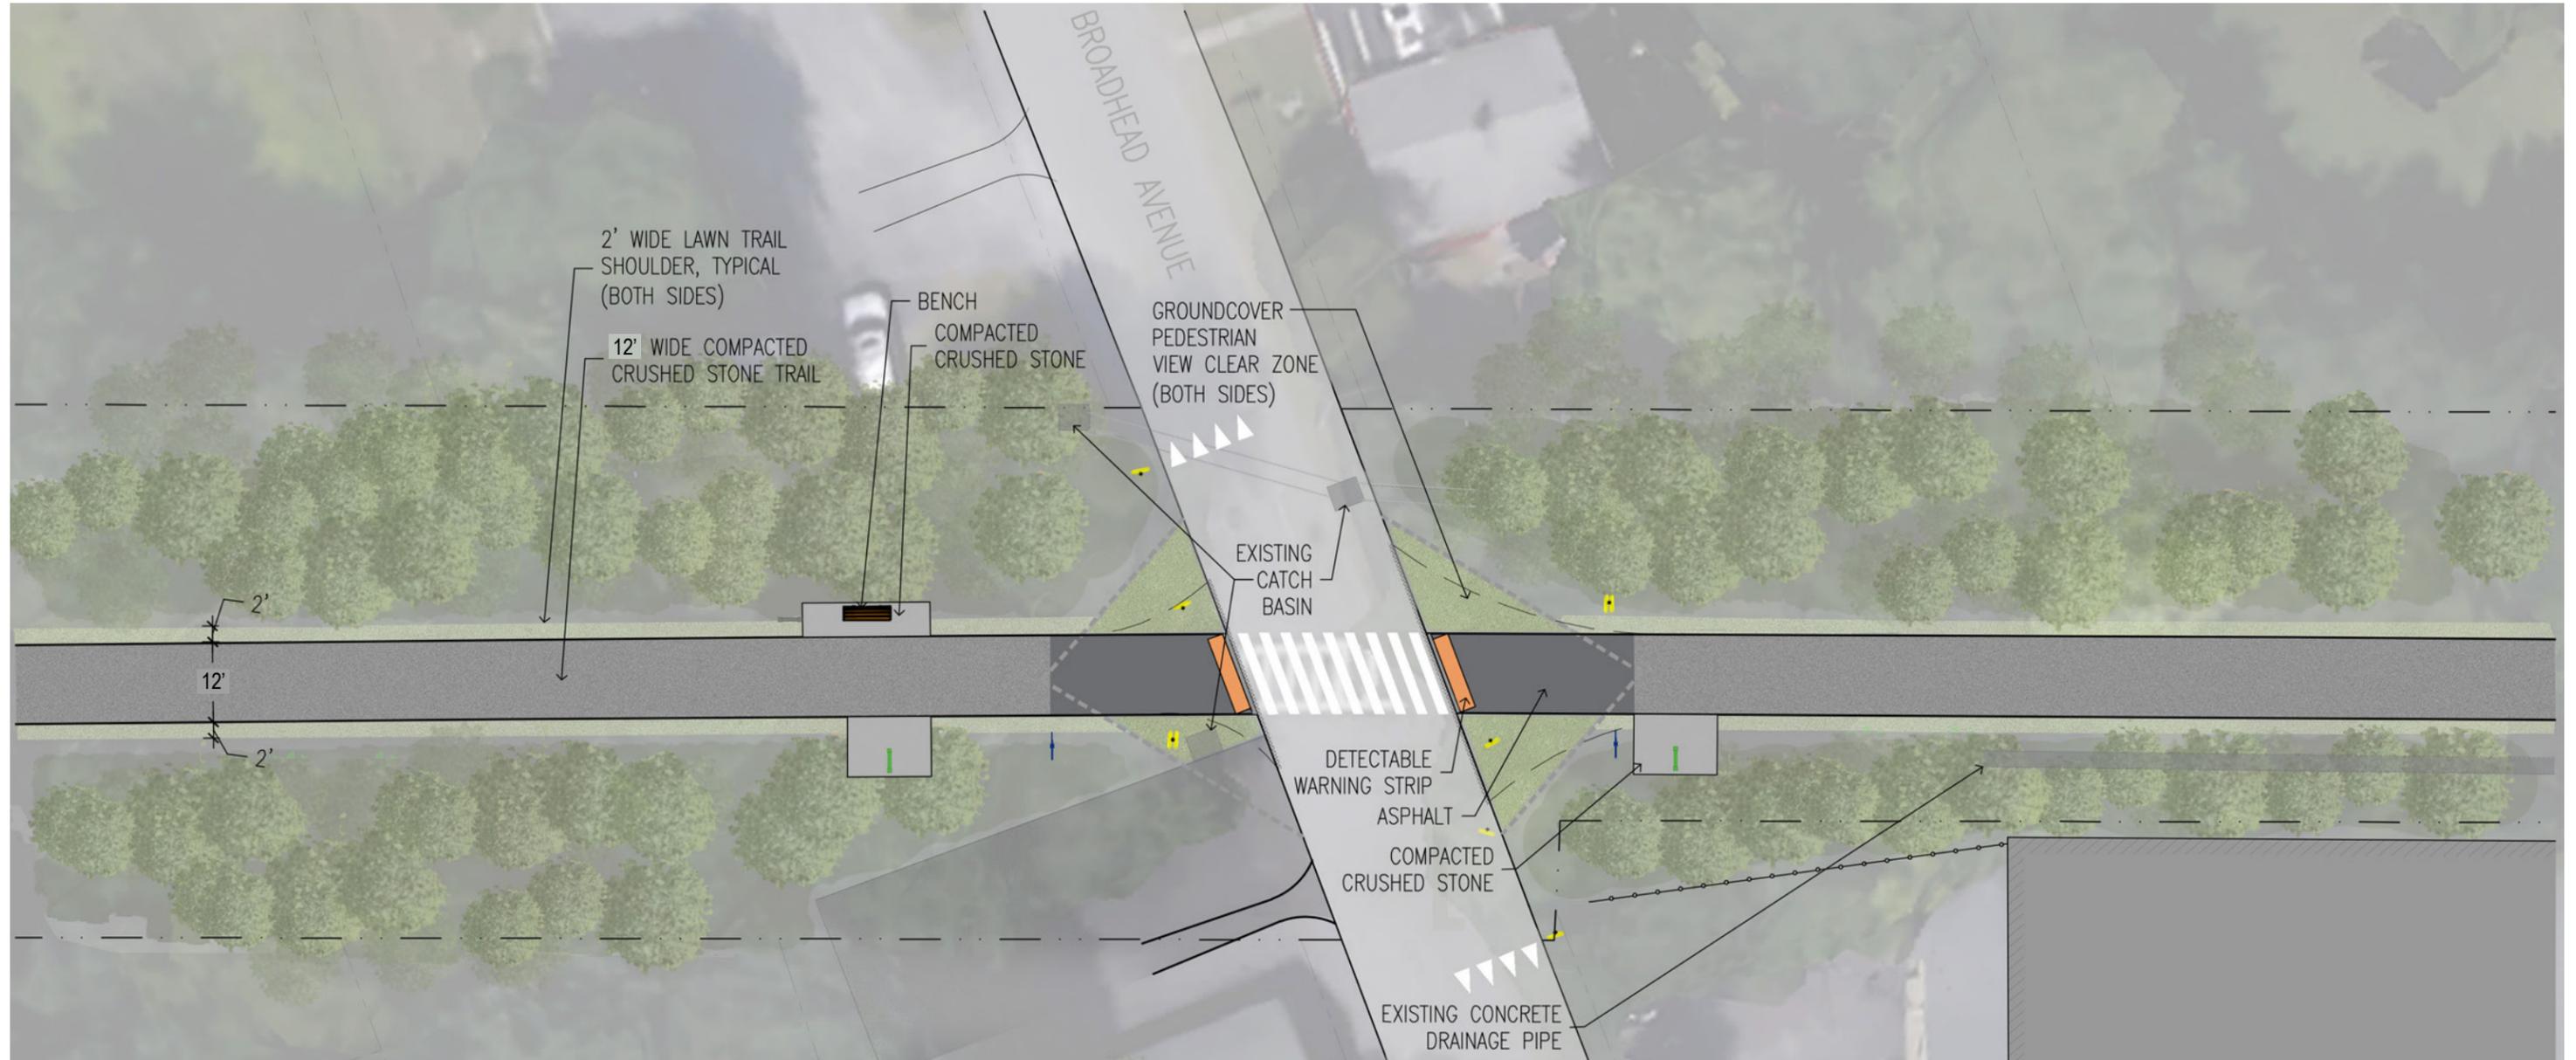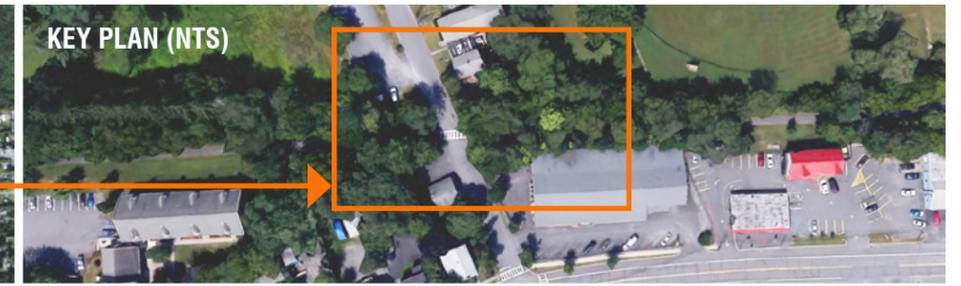

**COMPACTED CRUSHED STONE**



**ASPHALT PAVEMENT**



**DETECTABLE WARNING STRIP**




**GROUNDCOVER**





**BENCH**



SCALE: 1" = 20'

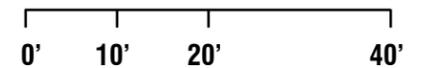

**INTERSECTION 5: BROADHEAD AVENUE & WALLKILL VALLEY RAIL TRAIL PLAN  
 PROPOSED ROAD MARKINGS & SIGNAGE**

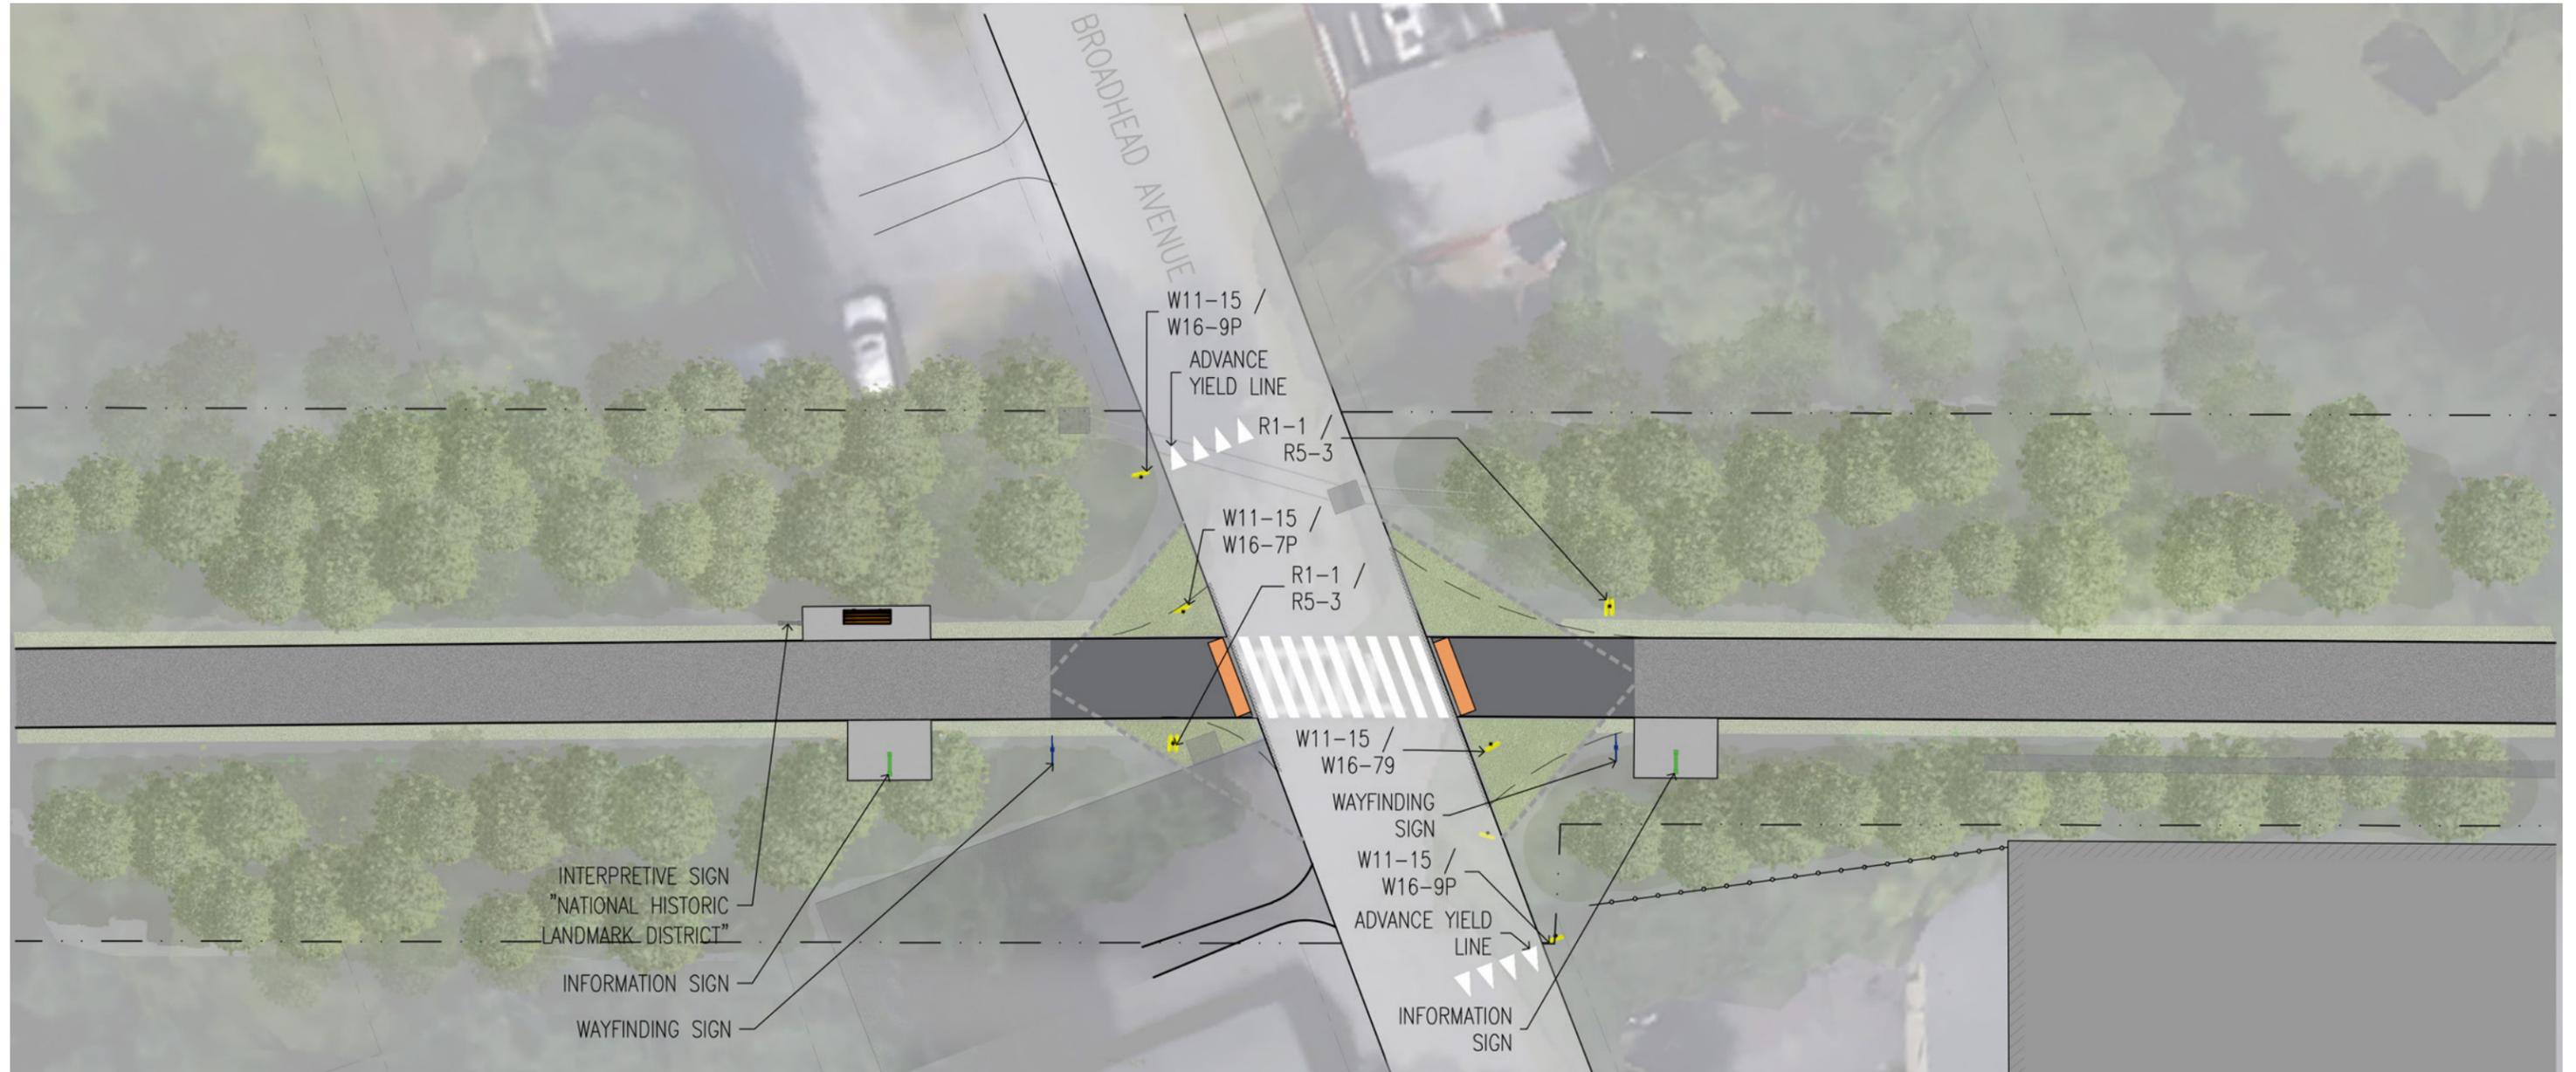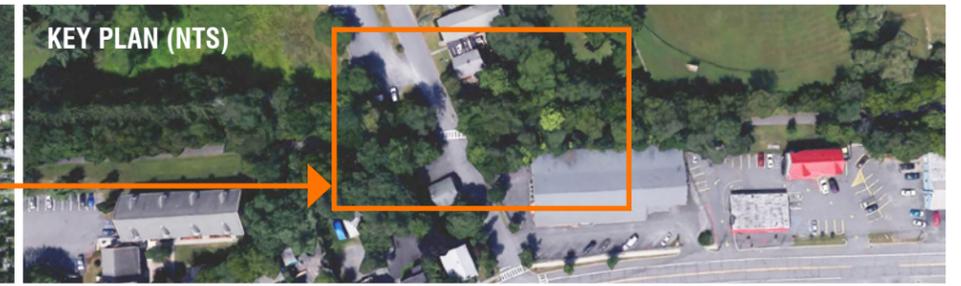

W11-15



W16-7P



W16-9P



R1-1



R5-3



INFORMATION SIGNAGE



INTERPRETIVE SIGN



WAYFINDING SIGN

**INTERPRETIVE INFORMATION**

-Huguenot Historical Society

**WAYFINDING DIRECTIONS**

-Historic Huguenot Street National Historic Landmark District  
 -Broadhead Avenue



SCALE: 1" = 20'



**SEGMENT 5: BROADHEAD AVENUE TO MULBERRY STREET PLAN  
PROPOSED MATERIALS & SIGNAGE**



**COMPACTED CRUSHED STONE**



**STONE BENCH**




**GROUNDCOVER**





**STONE STEPS METAL RAIL CONNECTOR**



**COMPACTED CRUSHED STONE CONNECTOR**

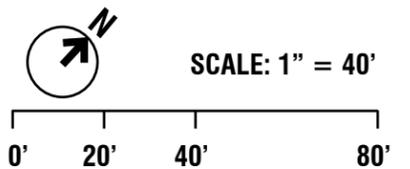

**INTERSECTION 6: MULBERRY STREET & WALLKILL VALLEY RAIL TRAIL PLAN  
 PROPOSED MATERIALS**

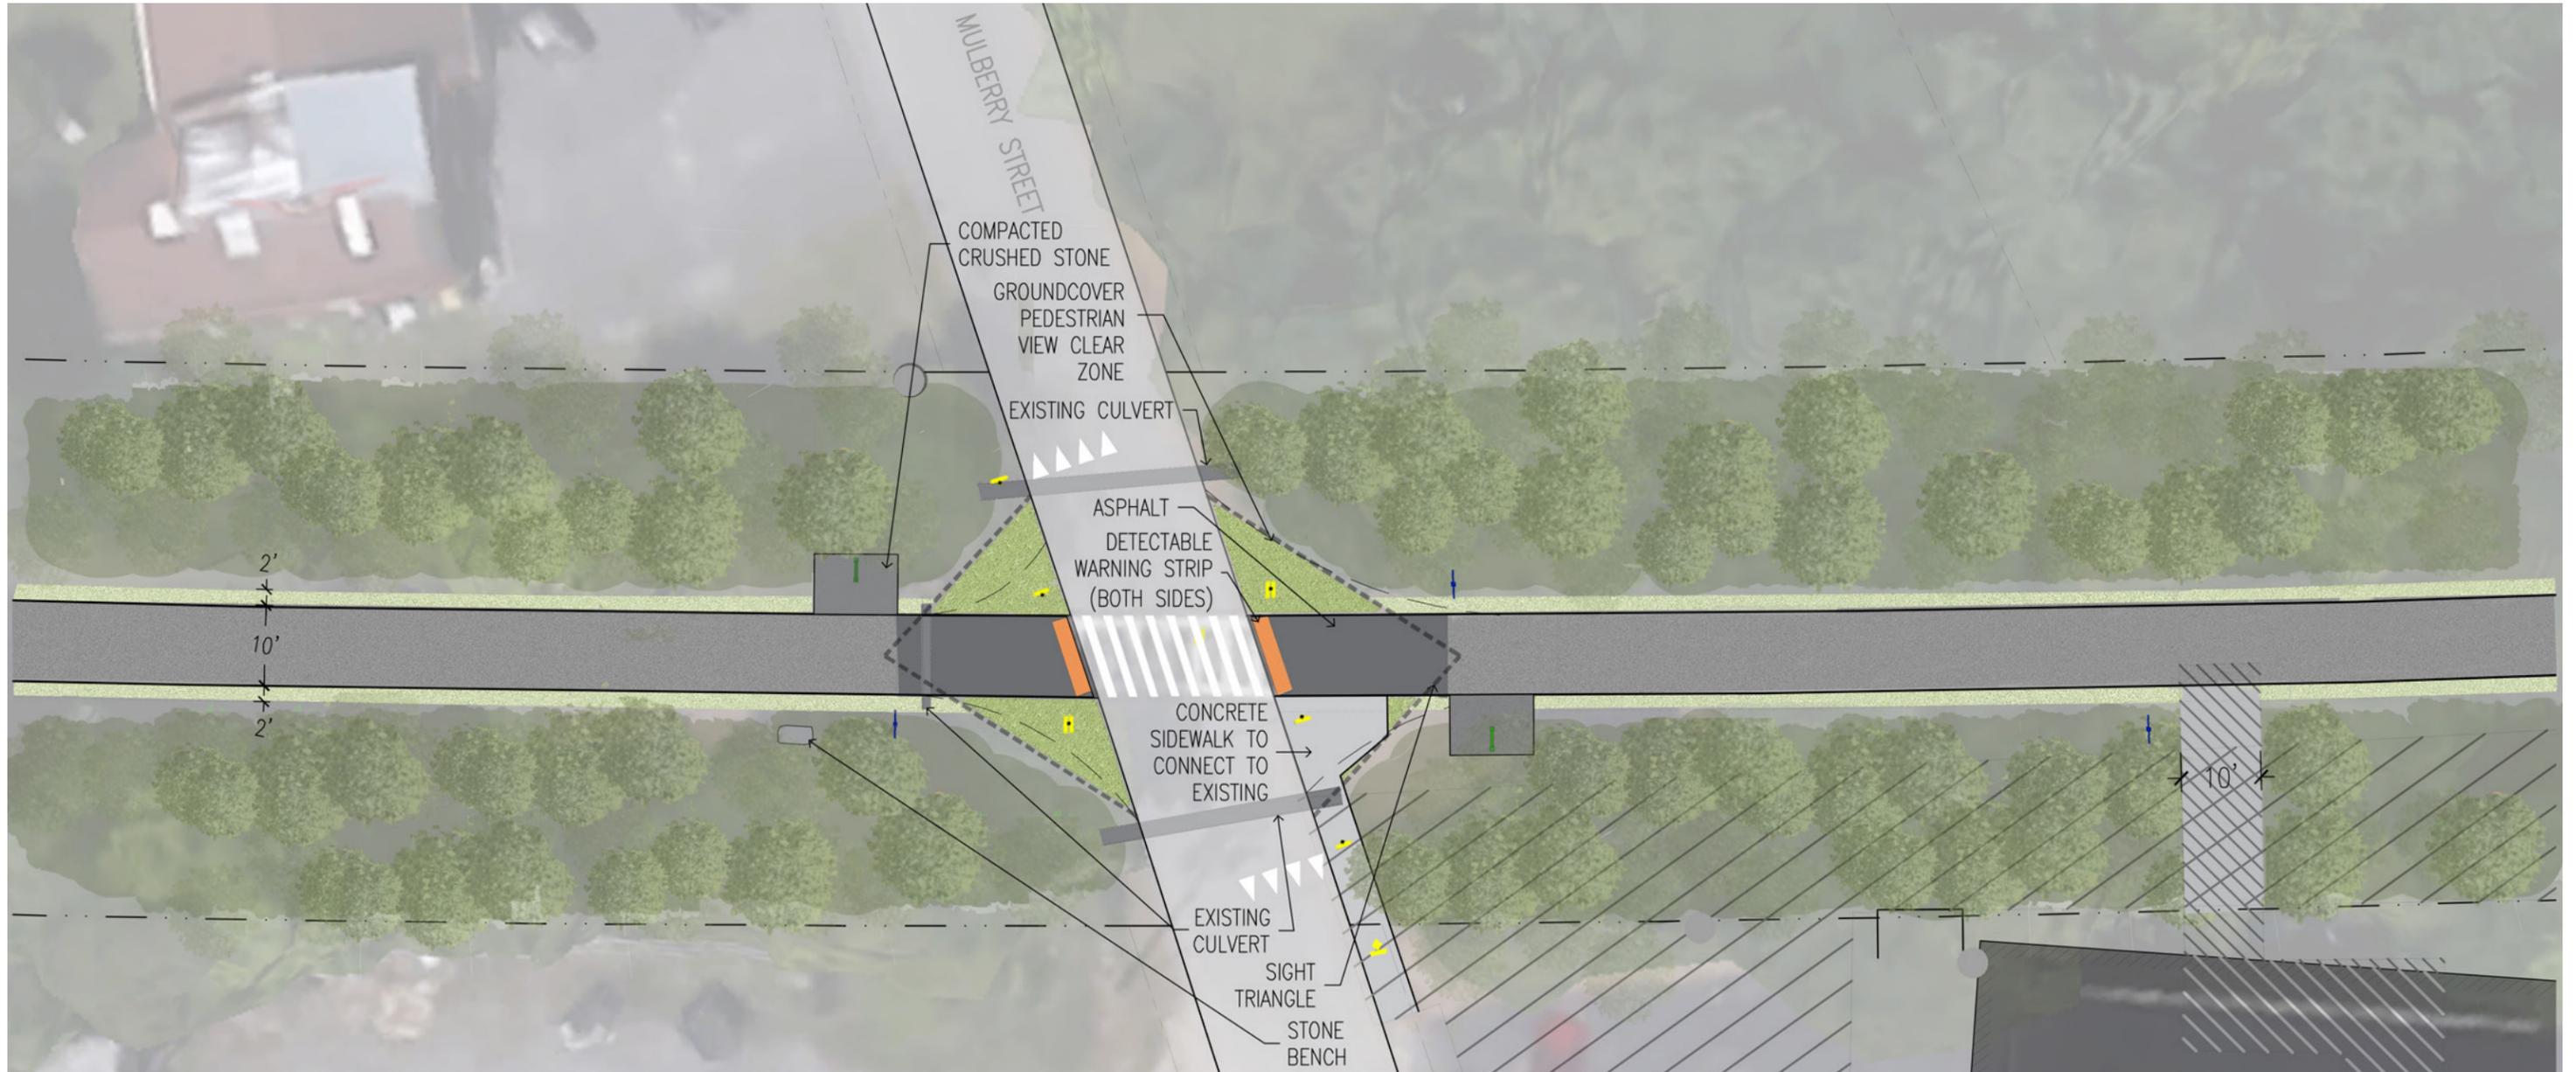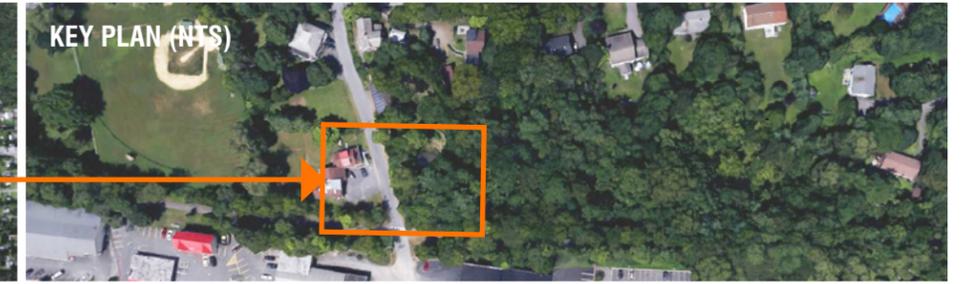

**COMPACTED CRUSHED STONE**



**ASPHALT PAVEMENT**



**DETECTABLE WARNING STRIP**




**GROUNDCOVER**




**STONE BENCH**



SCALE: 1" = 20'

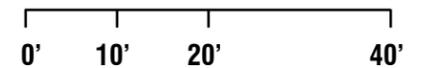

**INTERSECTION 6: MULBERRY STREET & WALLKILL VALLEY RAIL TRAIL PLAN  
 PROPOSED ROAD MARKINGS & SIGNAGE**

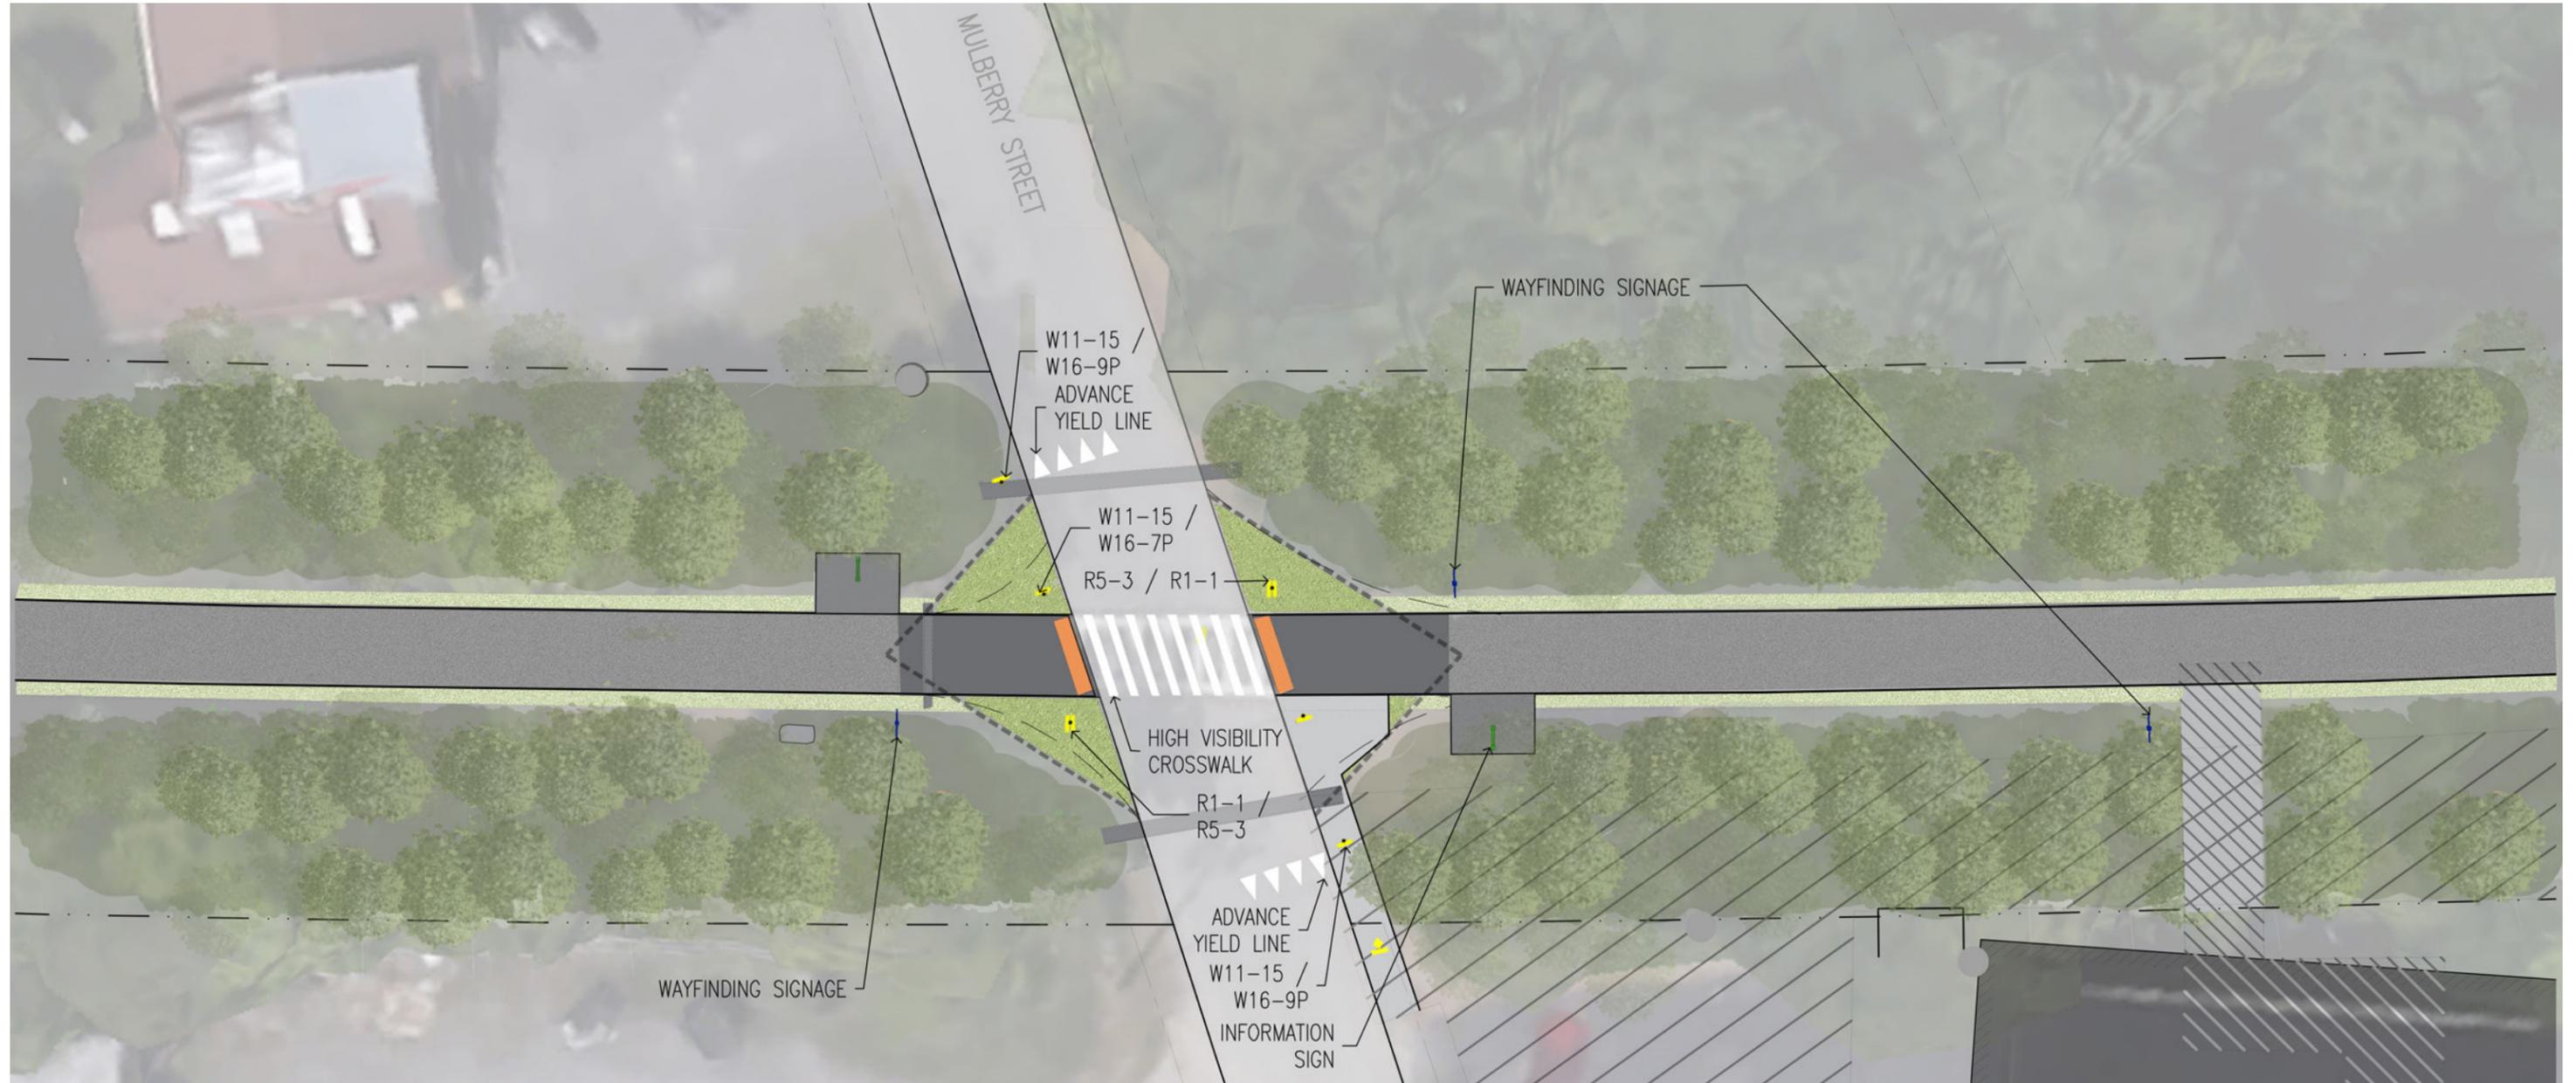

W11-15



W16-7P



W16-9P



R1-1



R5-3



INFORMATION SIGNAGE




WAYFINDING SIGN

**WAYFINDING DIRECTIONS**



- Mulberry Street
- Historic District
- Restrooms



SCALE: 1" = 20'

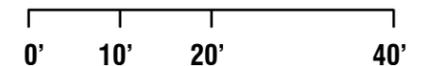

**SEGMENT 6A: MULBERRY STREET TO HUGUENOT STREET PLAN  
PROPOSED MATERIALS & SIGNAGE**

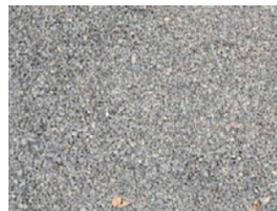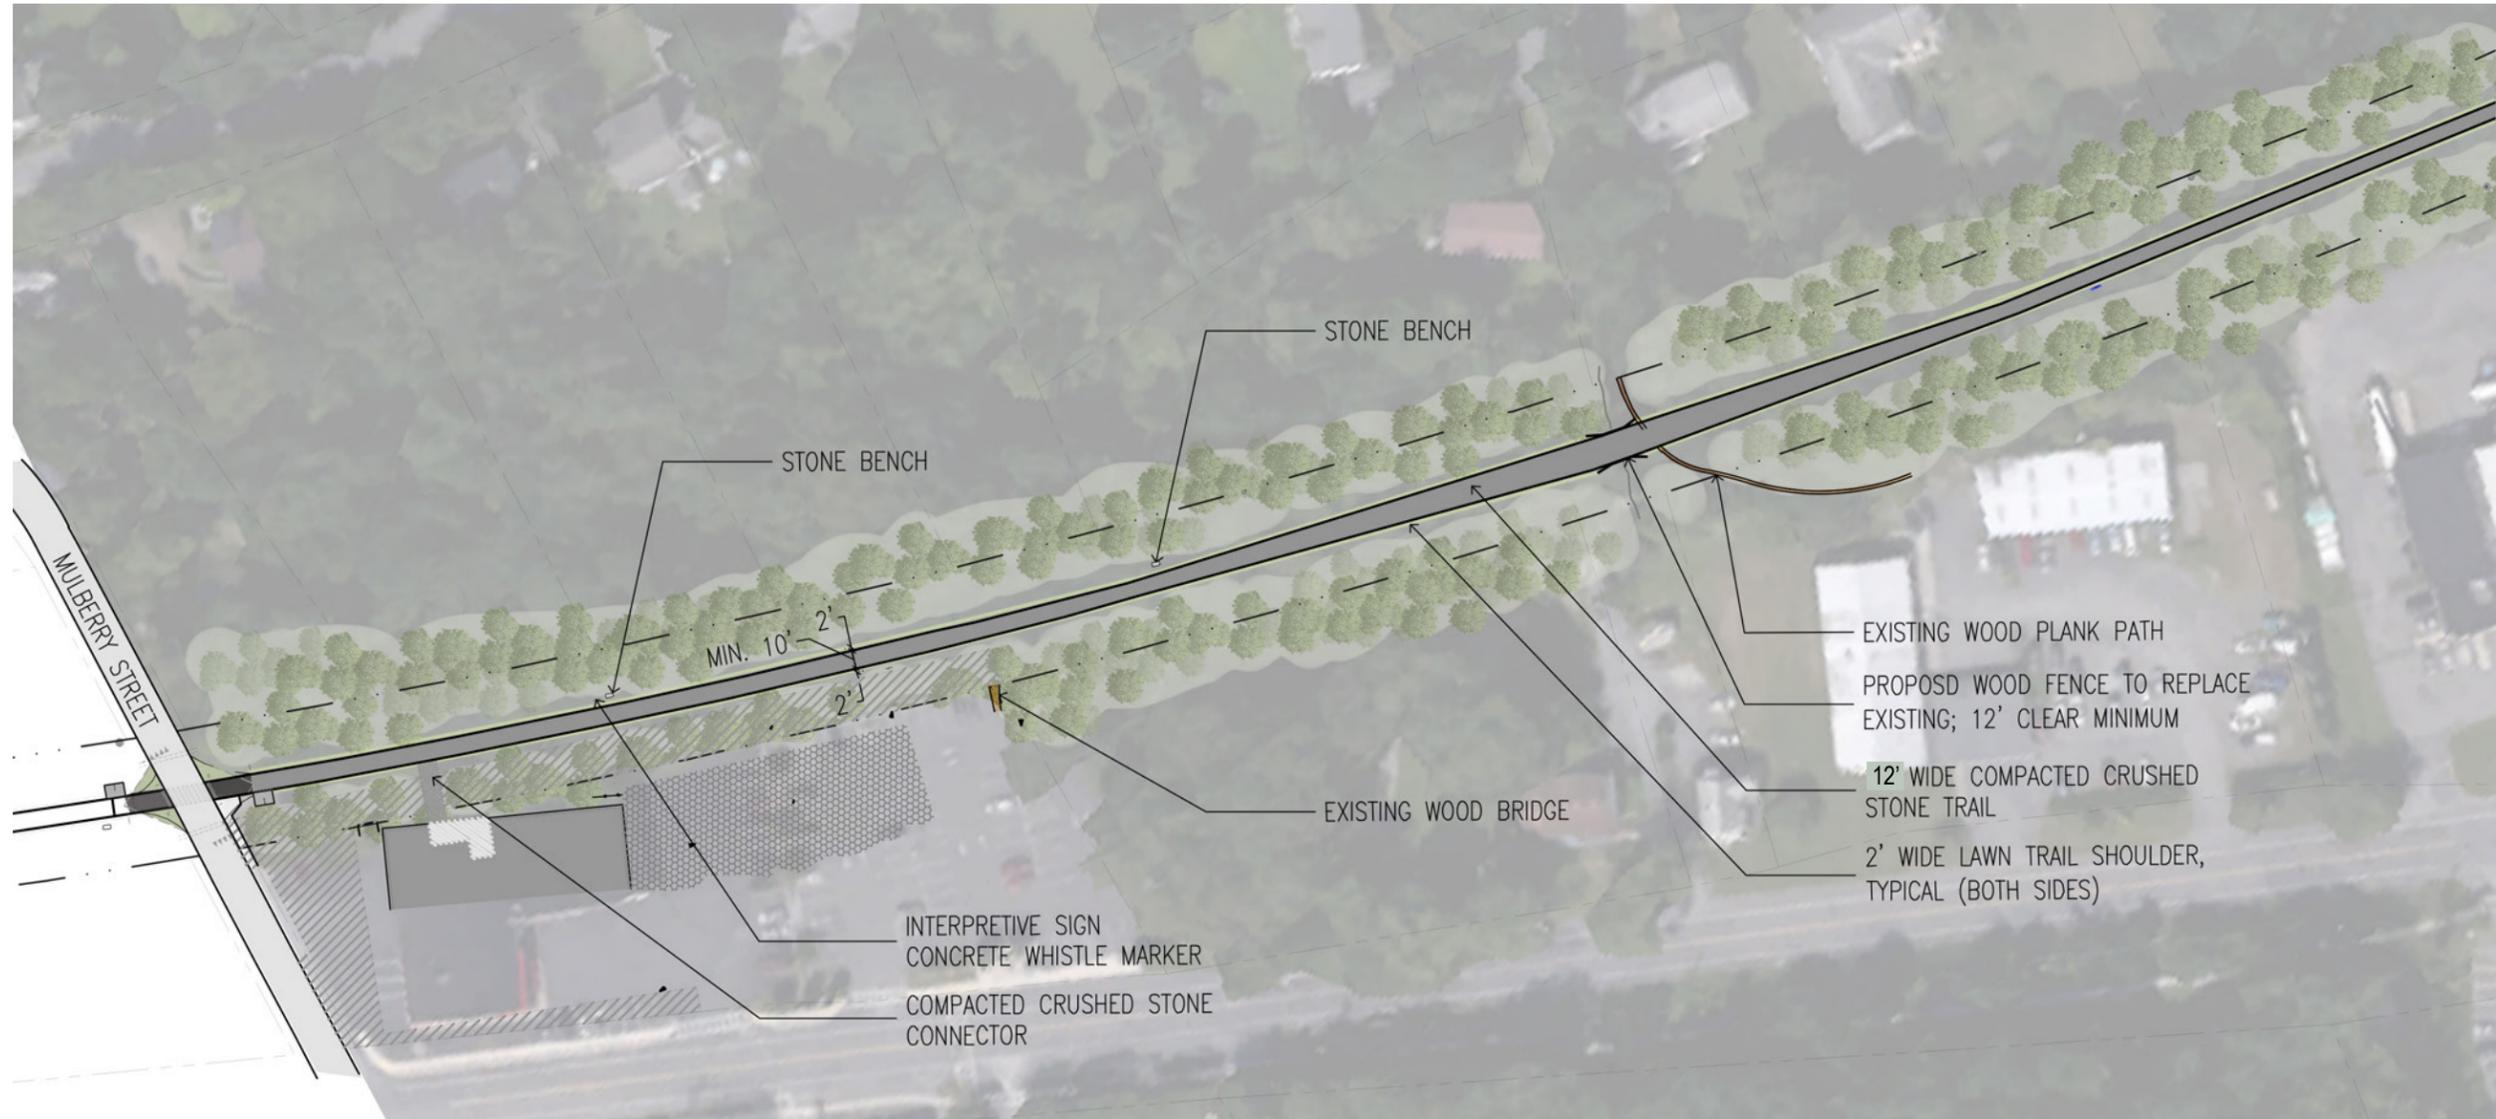

**COMPACTED CRUSHED STONE**



**STONE BENCH**



**COMPACTED CRUSHED STONE CONNECTOR**



**WOOD FENCE**




**INTERPRETIVE SIGN**

**INTERPRETIVE INFORMATION**

-Concrete Whistle Marker



**SCALE: 1" = 100'**

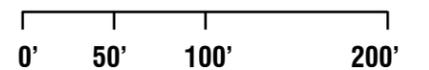

**SEGMENT 6B: MULBERRY STREET TO HUGUENOT STREET PLAN  
PROPOSED MATERIALS & SIGNAGE**




**COMPACTED  
CRUSHED STONE**





**STONE BENCH**



SCALE: 1" = 100'

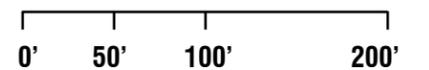

**SEGMENT 6C: MULBERRY STREET TO HUGUENOT STREET PLAN  
PROPOSED MATERIALS & SIGNAGE**

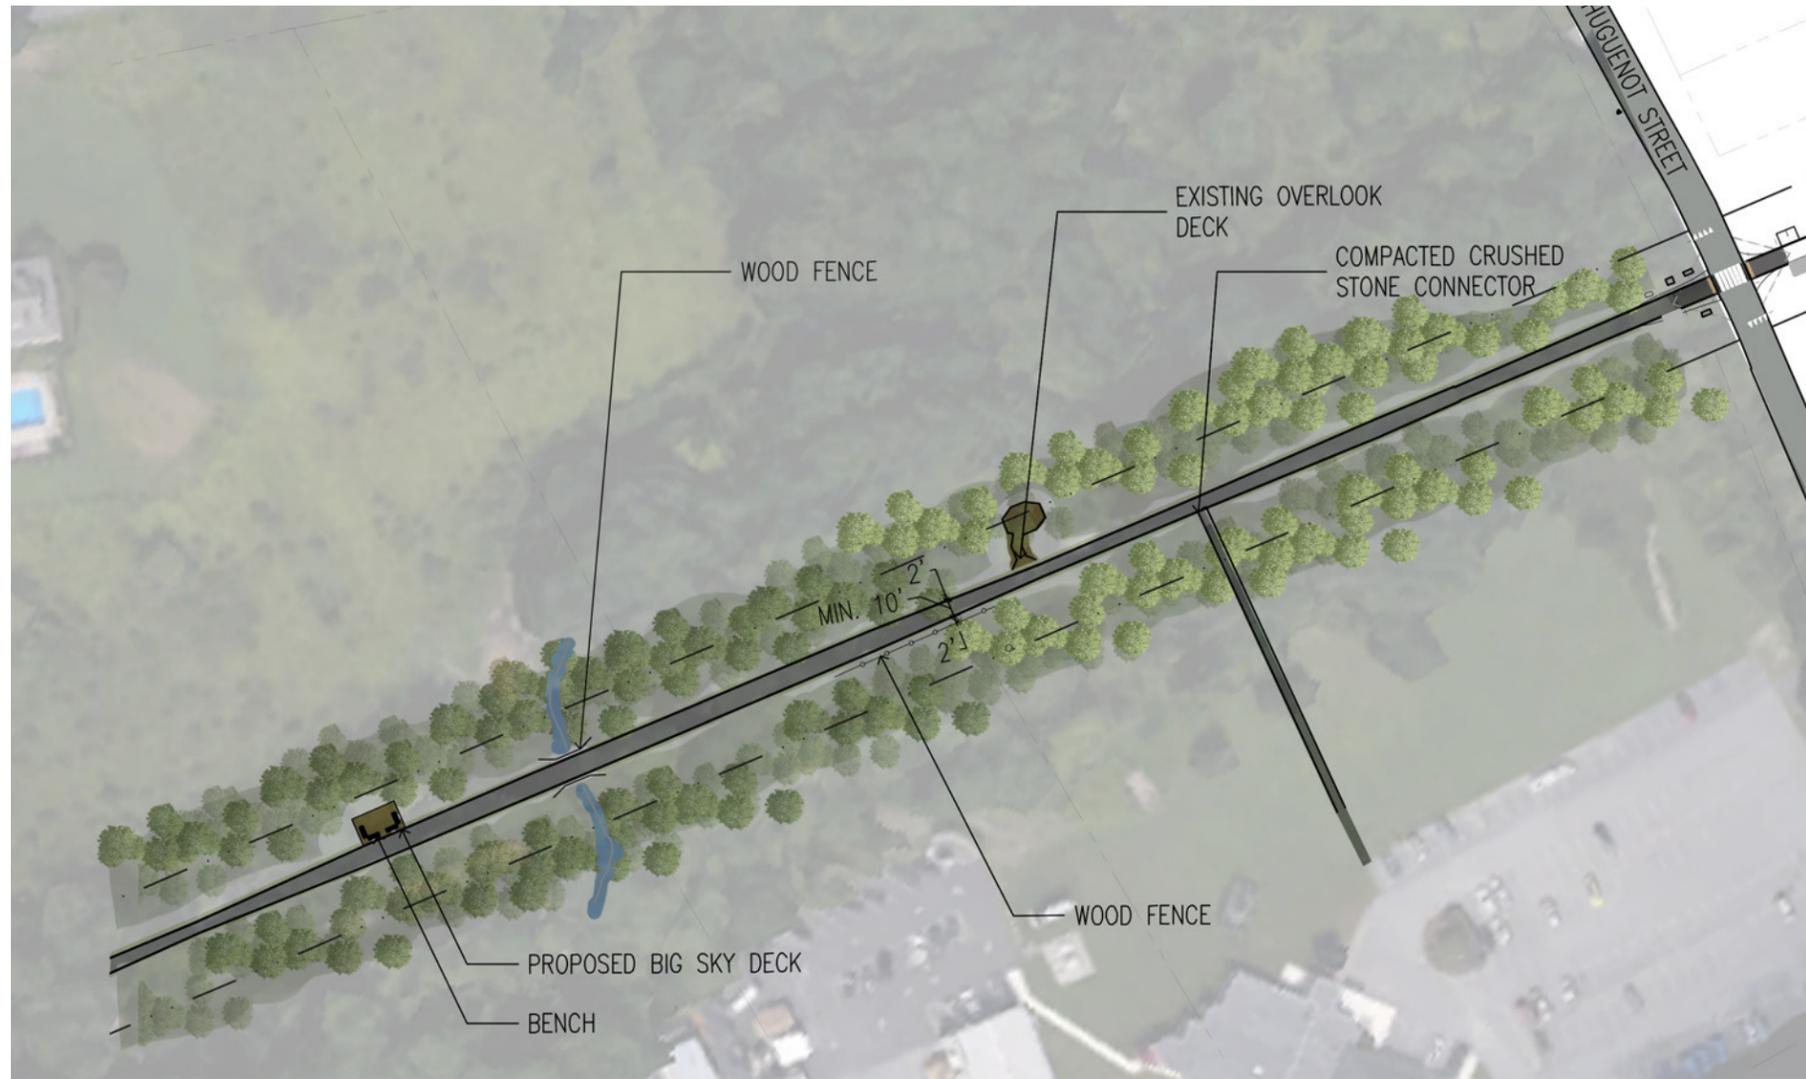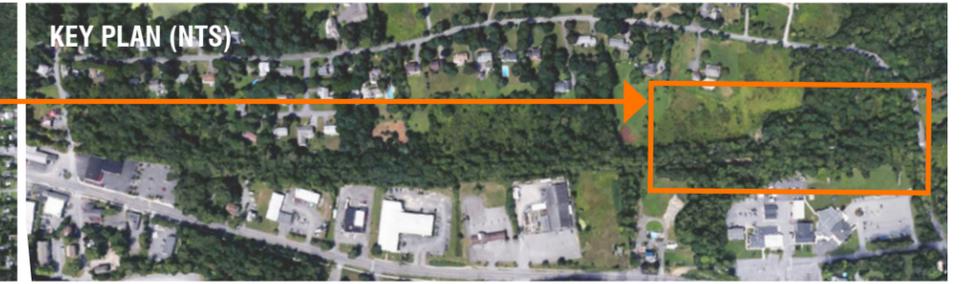

**COMPACTED  
CRUSHED STONE**



**STONE BENCH**



**GROUNDCOVER**




**BIG SKY DECK**




**COMPACTED CRUSHED  
STONE CONNECTOR**



**WOOD FENCE**

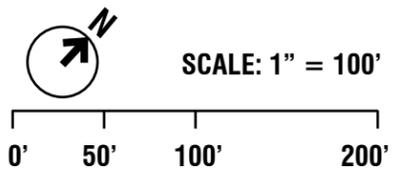

**INTERSECTION 7: HUGUENOT STREET & WALLKILL VALLEY RAIL TRAIL PLAN  
 PROPOSED MATERIALS**

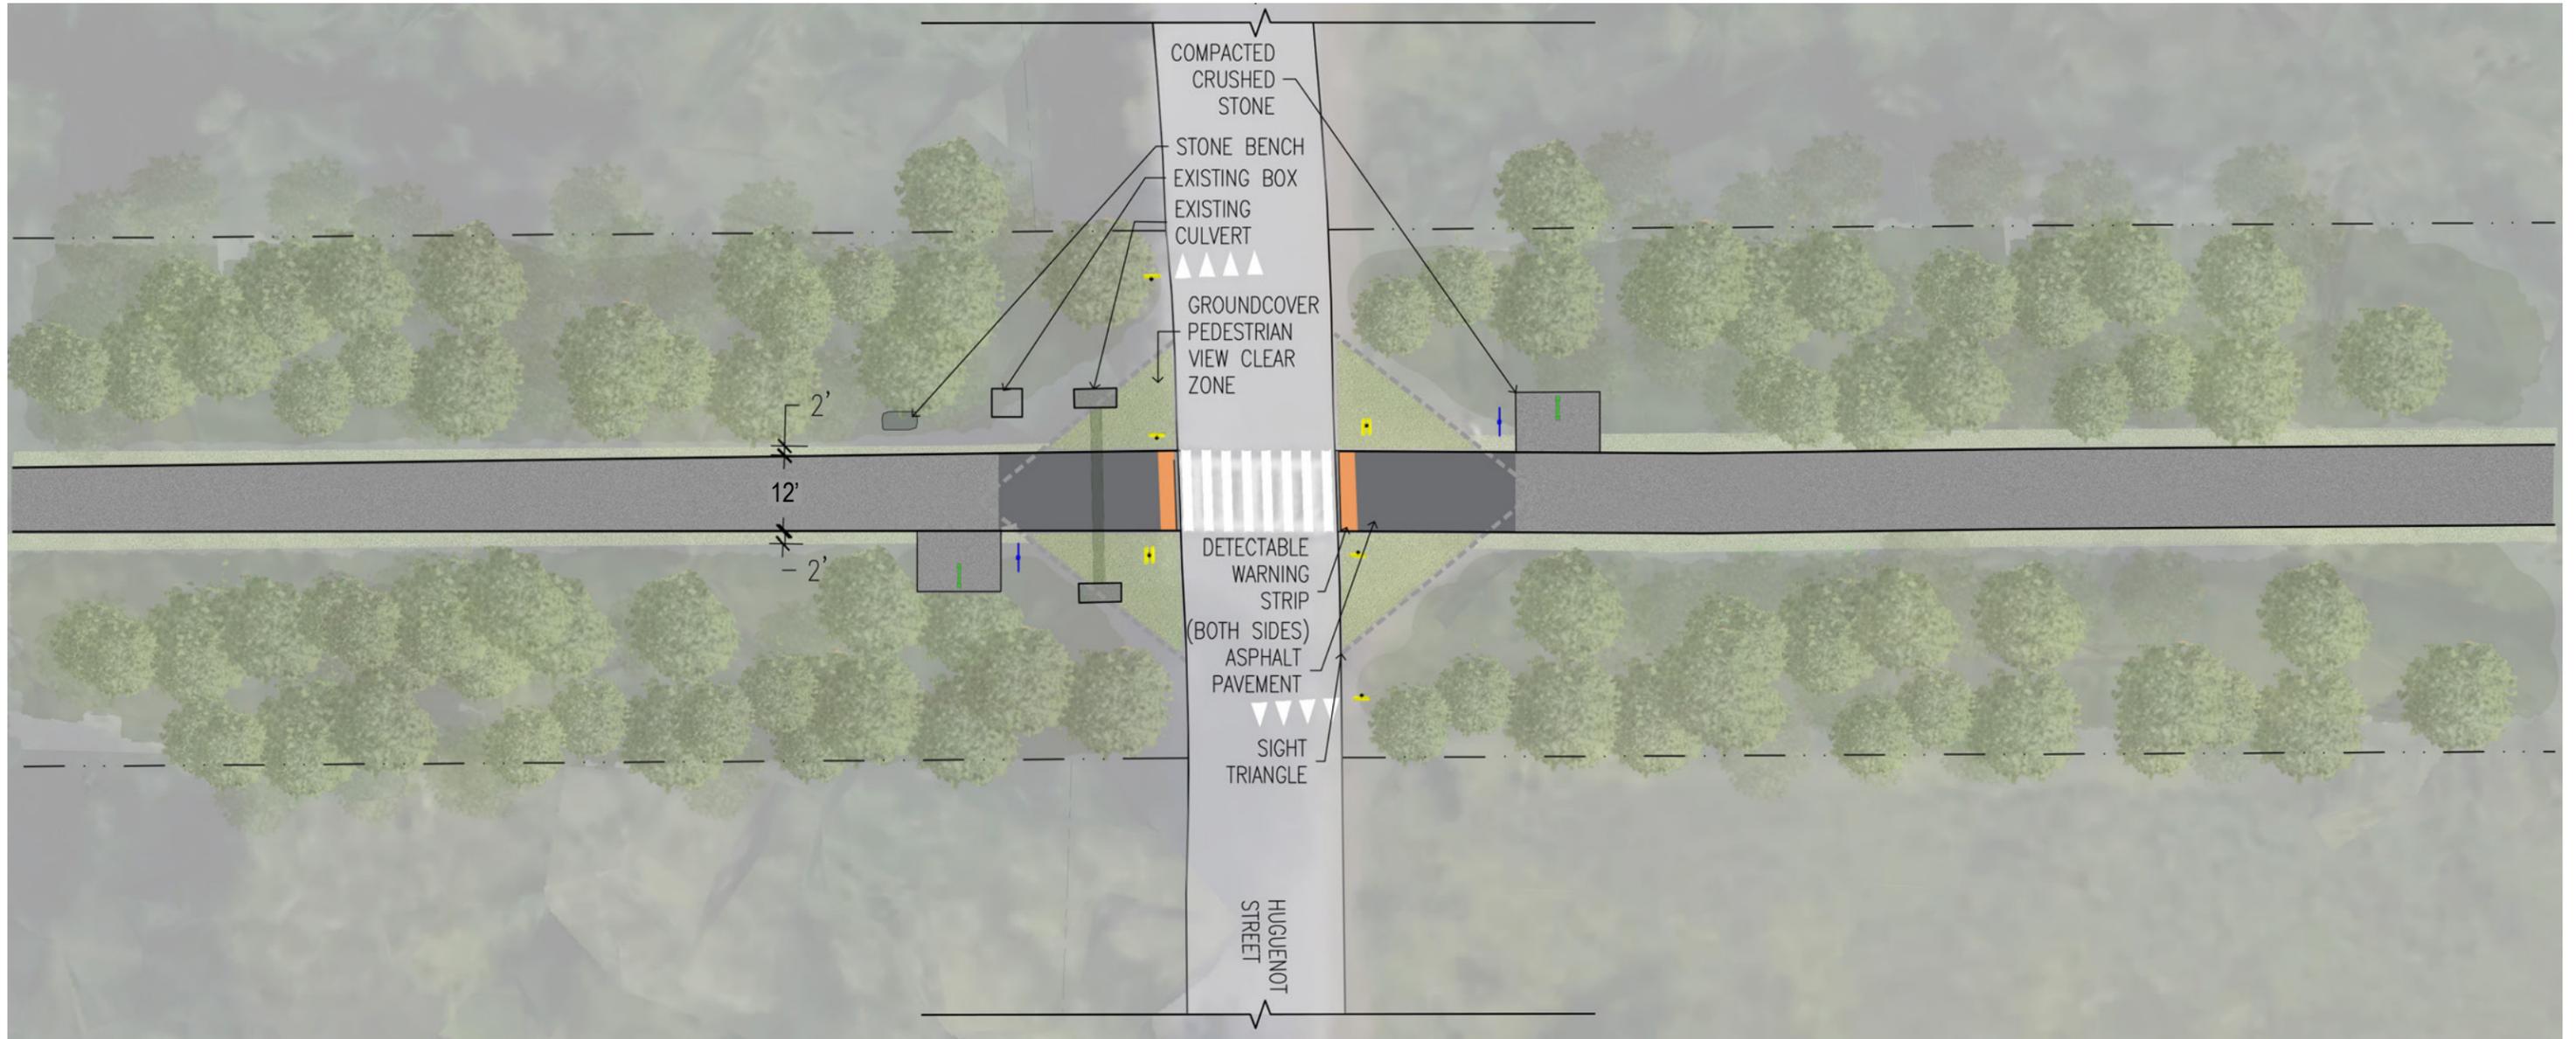

**COMPACTED  
 CRUSHED STONE**



**ASPHALT PAVEMENT**




**DETECTABLE WARNING  
 STRIP**




**GROUNDCOVER**



**STONE BENCH**

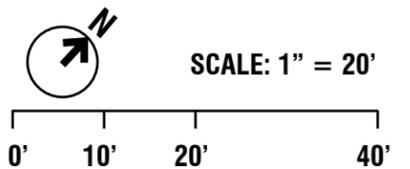

**INTERSECTION 7: HUGUENOT STREET & WALLKILL VALLEY RAIL TRAIL PLAN  
 PROPOSED ROAD MARKINGS & SIGNAGE**

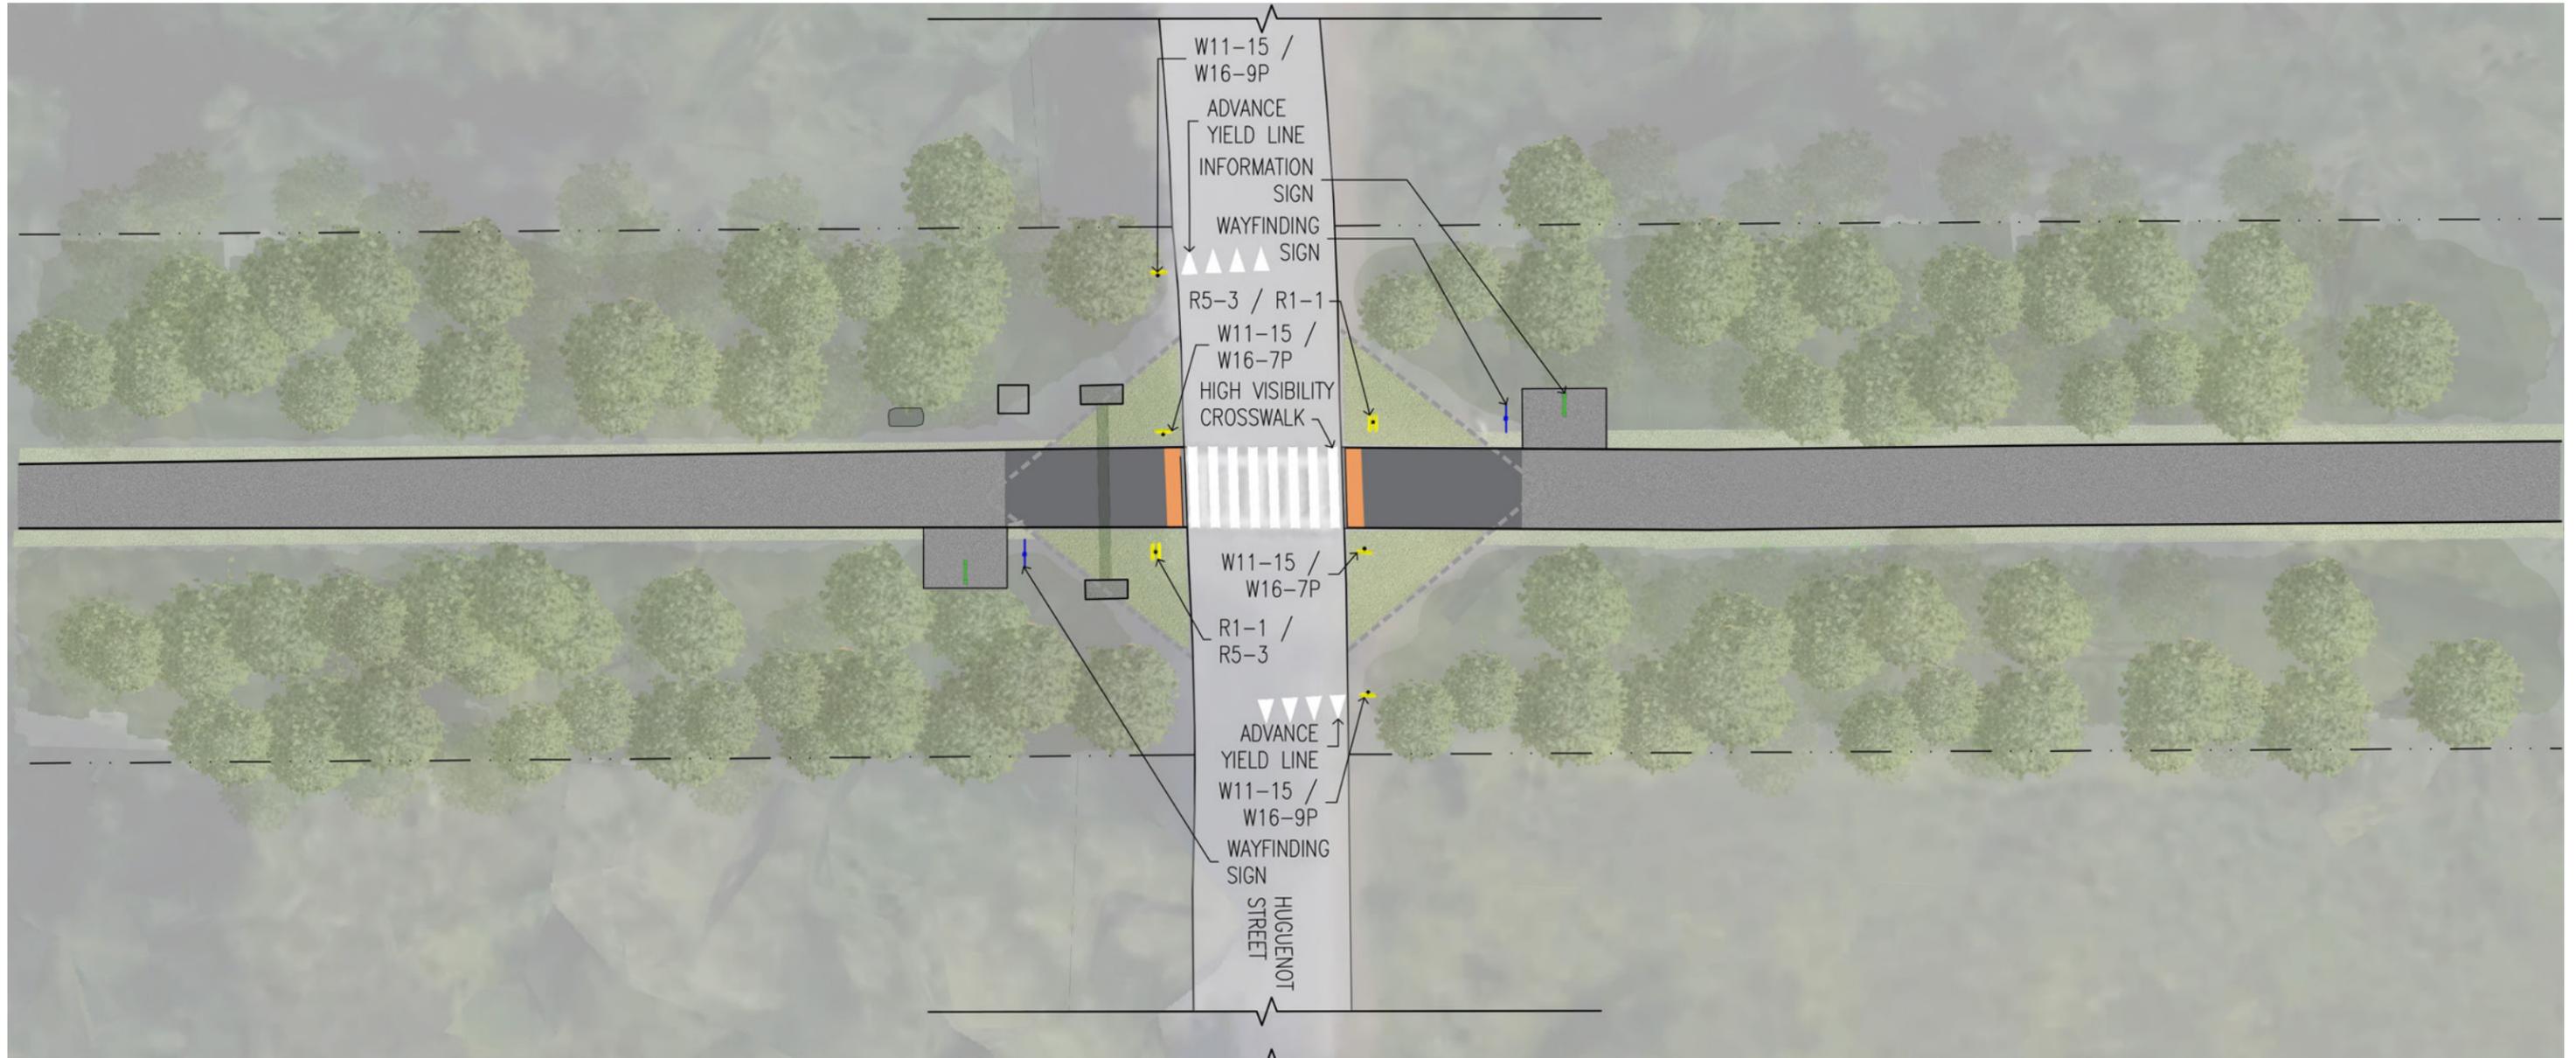

W11-15



W16-7P



W16-9P



R1-1



R5-3



INFORMATION SIGNAGE




WAYFINDING SIGN

**WAYFINDING DIRECTIONS**

- Huguenot Street
- Overlook Dock
- Historic District



SCALE: 1" = 20'

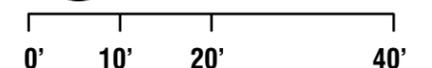

# MATERIALS, ROAD MARKINGS & SIGNAGE



## MATERIALS: PAVING & SURFACE

### **COMPACTED CRUSHED STONE**

- Screenings sourced from local quarries.
- Sufficient compaction & periodic replenishment are required to continue to meet ADA standards.



### **COMPACTED CRUSHED STONE CONNECTOR**

- Screenings sourced from local quarries.
- Sufficient compaction & periodic replenishment are required to continue to meet ADA standards.




### **PERMEABLE UNIT PAVERS**

- "Aqua-Lock" by Hanover or appropriate equal as per Empire State Trail Guide.



### **ASPHALT PAVEMENT**

- Standard asphalt pavement.

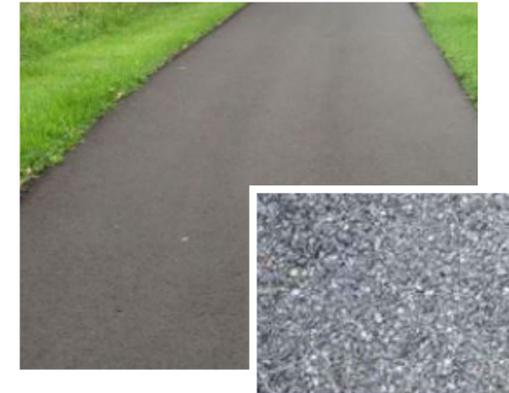


### **DETECTABLE WARNING STRIP**




### **CONCRETE SIDEWALK**

- Integrally colored concrete: Scofield Shadow Slate C-31 with scoring pattern.

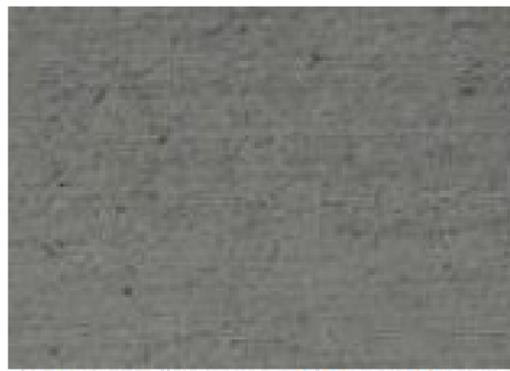

### **STONE STEPS**

- Corinthian granite sources from locally quarried stone.

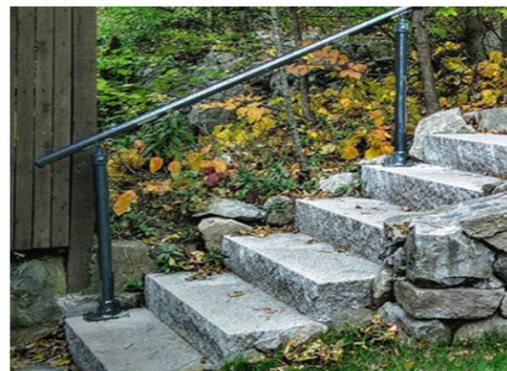

## **MATERIALS: STRUCTURAL AMENITIES**

### **SHADE STRUCTURE**

- Custom built galvanized metal structure with Douglas Fir wood slats.



### **SCULPTURE GARDEN DECK**

- Custom built Douglas Fir deck structure.



### **BIG SKY DECK**

- Custom built Douglas Fir deck structure.



### **SCREEN FENCE**



### **WOOD FENCE**



### **WOOD HANDRAIL**



### **METAL RAIL**



**MATERIALS: TABLES, SEATING & OTHER**

**BENCH WITH BACK**

- Timberform Diller Bench (2011-6 Bench).
- Galvanized metal with treated Douglas Fir wood slats set in concrete.



**PICNIC TABLE**

- Timberform - Diller Picnic Table.
- Galvanized metal with treated Douglas Fir wood slats set in concrete.



**STONE BENCH**

- Corinthian granite sourced from locally quarried stone with a sandblasted top, vertical rock face sides and sawn bottom set in aggregate or grass.



**AMPHITHEATRE BENCH SEATING**

- Corinthian granite sources from locally quarried stone set in grass.




**RAISED COUNTER & STOOLS**

- GO Counter Table with Stools.



**TABLES & CHAIRS**

- Landscape Forms Mingle Table with Chairs.

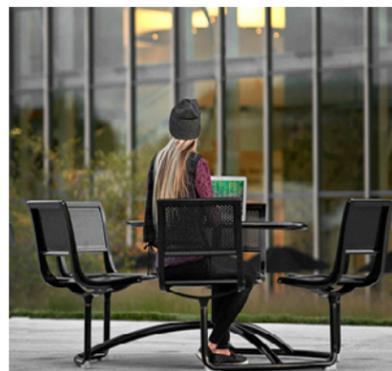

**BIKE RACK**

- Timberform - Cycloop Arch - 2178-84-E-C.
- Galvanized finish set in concrete.



**BOLLARD**



**GROUNDCOVER**

- Low new york state native plant mix tbd.
- *Sporobolus heterolepis* pictured.



**TRASH & RECYCLING RECEPTACLES**

- Victor Stanley Receptacles (Recycling Suit DYN-336) in NYS Parks Green (PMS 3435C) (C 91 M44 Y82 K50) set in concrete.



## ROAD MARKINGS & SIGNAGE

### NO MOTOR VEHICLES SIGN

- R5-3



### PEDESTRIAN OR BICYCLE

#### "AHEAD" WARNING SIGN

- W16-9



### PEDESTRIAN OR BICYCLE

#### WARNING SIGN

- W11-15



### PEDESTRIAN WARNING SIGN

- W16-7P



### STOP SIGN

- R1-1



### STOP SIGN

- R1-1



### RECTANGULAR FLASHING BEACON





### ADVANCE YIELD LINE



### HIGH VISIBILITY CROSSWALK



## TRAIL SIGNAGE

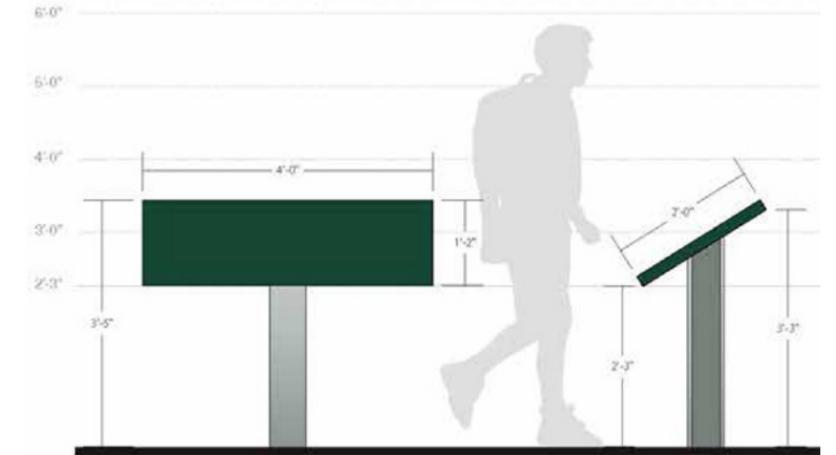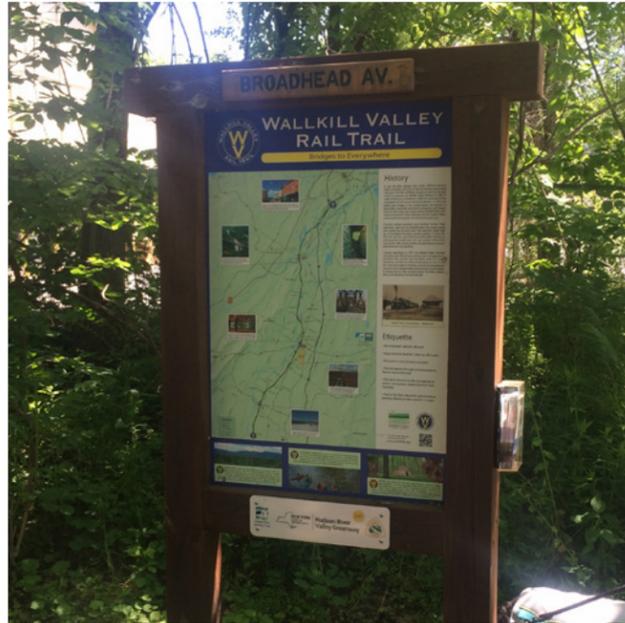

### INFORMATION SIGN

*Intersection 1:*  
 -Sojourner Truth Park  
 -Bike Repair Station  
 -Parking

*Segment 1:*  
 -Wallkill River Path

*Intersection 2:*  
 -Water Street Market  
 -Restrooms  
 -Drinking Fountain

*Intersection 3:*  
 -The Station  
 -Picnic & Dining Area  
 -Stage

*Intersection 4:*  
 -No. Front Street

*Intersection 5:*  
 -Huguenot Historical Society  
 -Broadhead Avenue

*Intersection 6:*  
 -Mulberry Street

*Intersection 7:*  
 -Huguenot Street  
 -Overlook Dock

### WAYFINDING DIRECTIONS

*Intersection 1:*  
 -Sojourner Truth Park  
 -Bike Repair Station  
 -Parking  
 -Portable Toilet  
 -Plains Road

*Segment 1:*  
 -Wallkill River Path

*Intersection 2:*  
 -Water Street Market  
 -Restrooms  
 -Potable Water  
 -Water Street

*Intersection 3:*  
 -Water Street Market  
 -Restrooms  
 -Potable Water  
 -Bike Repair Station  
 -Main Street  
 -Picnic + Dining Area

*Intersection 4:*  
 -No. Front Street  
 -National Historic Landmark District

*Intersection 5:*  
 -National Historic Landmark District  
 -Broadhead Avenue

*Intersection 6:*  
 -Mulberry Street  
 -Historic District  
 -Restrooms

*Intersection 7:*  
 -Huguenot Street  
 -Overlook Dock  
 -Historic District

### INTERPRETIVE INFORMATION

*Segment 1:*  
 -Rail Tracks  
 -Wallkill River  
 -Lumber Mill

*Segment 3:*  
 -Stone Retaining Wall  
 -Rail Station

*Segment 4:*  
 -Huguenot Historical District Path

*Intersection 5:*  
 -Huguenot Historical Society

*Segment 6A:*  
 -Concrete Whistle Marker

# INDEX



## INDEX MATRIX: MATERIALS BY INTERSECTION / SEGMENT

### **INTERSECTION 1 - Materials**

- Compacted Crushed Stone
- Asphalt Pavement
- Detectable Warning Strip
- Groundcover

### **SEGMENT 1 - Materials**

- Compacted Crushed Stone
- Compacted Crushed Stone Connector
- Bench
- Stone Bench
- Stone Steps & Wood Handrail
- Screen Fence
- Groundcover

### **INTERSECTION 2- Materials**

- Compacted Crushed Stone
- Asphalt Pavement
- Permeable Unit Pavers
- Detectable Warning Strip
- Groundcover
- Wood Fence

### **SEGMENT 2, OPT 1 - Materials**

- Compacted Crushed Stone
- Permeable Unit Pavers
- Bike Rack
- Stone Steps & Metal Rail Connector
- Shade Structure
- Amphitheater Bench Seating
- Raised Counter & Stools
- Tables & Chairs
- Sculpture Garden Deck
- Bollard

### **SEGMENT 2, OPT 2 - Materials**

- Compacted Crushed Stone
- Permeable Unit Pavers
- Bike Rack
- Stone Steps & Metal Rail Connector
- Shade Structure
- Amphitheatre Bench Seating
- Raised Counter & Stools
- Tables & Chairs
- Bollard

### **SEGMENT 2, OPT 3 - Materials**

- Compacted Crushed Stone
- Permeable Unit Pavers
- Bike Rack
- Stone Steps & Metal Rail Connector
- Shade Structure
- Bench Seating
- Tables & Chairs

### **INTERSECTION 3 - Materials**

- Compacted Crushed Stone
- Permeable Unit Pavers
- Detectable Warning Strip
- Concrete Sidewalk
- Groundcover
- Stone Bench

### **SEGMENT 3 - Materials**

- Compacted Crushed Stone
- Stone Bench
- Groundcover
- Compacted Crushed Stone Connector
- Interpretive Sign

### **INTERSECTION 4 - Materials**

- Compacted Crushed Stone
- Asphalt Pavement
- Detectable Warning Strip
- Concrete Sidewalk
- Groundcover

### **SEGMENT 4 - Materials**

- Compacted Crushed Stone
- Stone Bench
- Picnic Table

### **INTERSECTION 5 - Materials**

- Compacted Crushed Stone
- Permeable Unit Pavers
- Detectable Warning Strip
- Groundcover
- Bench

### **SEGMENT 5 - Materials**

- Compacted Crushed Stone
- Stone Bench
- Groundcover
- Stone Steps Metal Rail Connector
- Compacted Crushed Stone Connector

### **INTERSECTION 6 - Materials**

- Compacted Crushed Stone
- Asphalt Pavement
- Detectable Warning Strip
- Groundcover
- Stone Bench

### **SEGMENT 6A - Materials**

- Compacted Crushed Stone
- Stone Bench
- Compacted Crushed Stone Connector
- Wood Fence

### **SEGMENT 6B - Materials**

- Compacted Crushed Stone
- Stone Bench

### **SEGMENT 6C - Materials**

- Compacted Crushed Stone
- Stone Bench
- Groundcover
- Big Sky Deck
- Compacted Crushed Stone Connector
- Wood Fence

### **INTERSECTION 7 - Materials**

- Compacted Crushed Stone
- Asphalt Pavement
- Detectable Warning Strip
- Groundcover
- Stone Bench

## INDEX MATRIX: ROAD MARKINGS & SIGNAGE BY INTERSECTION / SEGMENT

### **INTERSECTION 1 - Road Markings & Signage**

- Advance Yield Line
- High Visibility Crosswalk
- W11-15
- W16-7P
- W16-9P
- R1-1
- R5-3
- Information Sign
- Wayfinding Sign

### **SEGMENT 1 - Signage**

- Wayfinding Sign
- Interpretive Information

### **INTERSECTION 2- Road Markings & Signage**

- Advance Yield Line
- High Visibility Crosswalk
- W11-15
- W16-7P
- W16-P
- R11
- R5-3
- Information Sign
- Wayfinding Sign

### **INTERSECTION 3 - Road Markings & Signage**

- Advance Yield Line
- High Visibility Crosswalk
- W11-15
- W16-7P
- R1-5
- Flashing Beacon
- R1-1
- R5-3
- Information Sign
- Wayfinding Sign

### **SEGMENT 3 - Signage**

- Interpretive Sign

### **INTERSECTION 4 - Road Markings & Signage**

- Advance Yield Line
- High Visibility Crosswalk
- W11-15
- W16-7P
- W16-9P
- R1-1
- R5-3
- Information Sign
- Wayfinding Sign

### **SEGMENT 4 - Signage**

- Interpretive Sign

### **INTERSECTION 5 - Road Markings & Signage**

- Advance Yield Line
- High Visibility Crosswalk
- W11-15
- W16-7P
- W16-9P
- R1-1
- R5-3
- Information Sign
- interpretive Sign
- Wayfinding Sign

### **INTERSECTION 6 - Road Markings & Signage**

- Advance Yield Line
- High Visibility Crosswalk
- W11-15
- W16-7P
- W16-9P
- R1-1
- R5-3
- Information Sign
- Wayfinding Sign

### **SEGMENT 6A - Signage**

- Interpretive Sign

### **INTERSECTION 7 - Road Markings & Signage**

- Advance Yield Line
- High Visibility Crosswalk
- W11-15
- W16-7P
- W16-9P
- R1-1
- R5-3
- Information Sign
- Wayfinding Sign