		, (0011				0		-		
ROUTE: NYS Route 21			CATION	l: From Lib	rary Lan					
MUNICIPALITY: Town	n of Woodst	ock				COU	NTY: L	<i>llster</i>		
TIME PERIOD COVERE	D: 1/1/2	012 - 12/31	1/2016	REFEREN	CE MAR	KERS/	NODES	212 8601 1115	- 212 86	01 1117
REMARKS: All Acciden	nts								DATE: 1	1/1/2017
TIME OF DAY	# ACC	%	DIREC	CTION	# ACC	•	% I	DIRECTION	# ACC	
6 AM - 10 AM	4	5.8%	North	711011	15	, 11.1		Northeast	0	0.0%
10 AM - 4 PM	44	63.8%	South		13	9.6		Northwest	0	0.0%
4 PM - 7 PM	14	20.3%	East		70	51.9		Southeast	0	0.0%
7 PM - 12 AM	6	8.7%	West		35	25.9		Southwest	0	0.0%
12 AM - 6 AM	1	1.4%	T-4	_1	405			Unspecified	2	1.5%
Unspecified	0	0.0%	Tota	ai	135		<u> </u>	o nopodino d		1.070
Total	69		۸۵۵۱۱	DENT TYPE	# ACC	•	%	ACCIDENT TYPE	# ACC	
NACATUED.	" 100	0/	Rear E		11	, 15.9		Pedestrian	4	5.8%
WEATHER	# ACC	%	Overta		2	2.9		Bicycle	1	1.4%
Clear	49	71.0%	Right		6	8.7		Parked Vehicle	30	43.5%
Cloudy	8	11.6%	Left To	•	2	2.9		Backing	3	4.3%
Rain Snow	8	11.6%	Right		0	0.0		Run Off The Road	-	0.0%
Snow Sleet/Hail/Freezing Rain	2	2.9% 0.0%	Ū	Object	1	1.4		Animal	0	0.0%
•			Head	-	0	0.0		Other	6	8.7%
Fog/Smog/Smoke Unspecified	0 2	0.0% 2.9%	Sides		3	4.3		Unspecified	0	0.0%
Total	∠ 69	2.9%				Total	,,	69	-	
Total	09			1		TOLAI		09		
SURFACE	# ACC				ACCI	DENT S	EVERIT		%	
Dry	54	78.3			Fatal			0	0.0%	
Wet	10	14.5			Injury -			15	21.7%	
Mud/Slush	1	1.4				erty Dama		18	26.1%	
Snow/Ice	2	2.9			Non-F	Reportab	le	36	52.2%	
Unspecified	2	2.9	1%			Total		69		
Total	69									
TIME OF YEAR	# ACC	9	6		TYPE	OF VEH	HICLE	# ACC	%	
Winter (Dec-Feb)	15	21.7	′%		Passe	enger Ca	rs	132	97.8%	
Spring (Mar-May)	9	13.0			Comr	nercial V	ehicles	3	2.2%	
Summer (Jun-Aug)	26	37.7				Total		135		
Fall (Sep-Nov)	19	27.5	5%							
Total	69									
DAY OF WEEK	# ACC	9	6		LIGH	T COND	ITION	# ACC	%	
Sunday	7	10.1	%		Daylig	ght		61	88.4%	
Monday	7	10.1	%		Dawn	/Dusk		3	4.3%	
Tuesday	12	17.4	%		Night			5	7.2%	
Wednesday	8	11.6	5%		Unsp	ecified		0	0.0%	
Thursday	10	14.5	5%			Total		69		
Friday	9	13.0								
Saturday	16	23.2	2%							
Total	69									
SUMMARY OF ACCIDE	NT SEVER	ITY BY YEA	AR:	2012	2013	2014	2015	2016		
Fatal Accidents				0	0	0	2013	0		
Injury Accidents				2	1	9	1	2		
Property Damage Accide	ents			4	6	3	5	0		
Non-Reportable Acciden				4	6	12	7	7		
Total Accidents				10	13	24	13	9		

DOUTE: ANOD : :	40	, , , ,	CATION			· •				
ROUTE: NYS Route 2:			CATION	l: From Lib	rary Lane		_			
	n of Woodst						ITY: <u></u>			
TIME PERIOD COVERE		2012 - 12/31	1/2016	REFEREN	CE MARI	KERS/N	IODES	212 8601 1115		
REMARKS: Rear End	Accidents								DATE: 11	1/1/2017
TIME OF DAY	# ACC	%	DIREC	CTION	# ACC	9,	6 [	DIRECTION	# ACC	
6 AM - 10 AM	1	9.1%	North		0	0.09		Northeast	0	0.0%
10 AM - 4 PM	8	72.7%	South		0	0.09	% N	Northwest	0	0.0%
4 PM - 7 PM	2	18.2%	East		4	16.79	6 9	Southeast	0	0.0%
7 PM - 12 AM	0	0.0%	West		20	83.39	% 5	Southwest	0	0.0%
12 AM - 6 AM	0	0.0%	Tota	al .	24		ι	Jnspecified	0	0.0%
Unspecified	0	0.0%	1016	aı	24					
Total	11		ACCII	DENT TYPE	# ACC	9,	6 I	ACCIDENT TYPE	# ACC	
NAC A TUED	# 400	0/	Rear E		11	100.09		Pedestrian	0	0.0%
WEATHER	# ACC	%	Overta		0	0.09		Bicycle	0	0.0%
Clear	7	63.6%	Right /		0	0.09	-	Parked Vehicle	0	0.0%
Cloudy	2	18.2%	Left Tu	Ū	0	0.09		Backing	0	0.0%
Rain Snow	1	9.1%	Right		0	0.09		Run Off The Road	_	0.0%
	1	9.1%	•	Object	0	0.09		Animal	0	0.0%
Sleet/Hail/Freezing Rain		0.0%	Head	-	0	0.09		Other	0	0.0%
Fog/Smog/Smoke Unspecified	0	0.0%	Sidesv		0	0.09		Jnspecified	0	0.0%
Total	11	0.0%				Total		11		01070
Total						Total				
SURFACE	# ACC				ACCIE	ENT SE	VERIT		%	
Dry	9	81.8			Fatal			0	0.0%	
Wet	2	18.2			Injury			5	45.5%	
Mud/Slush	0	0.0				ty Dama		0	0.0%	
Snow/Ice	0	0.0			Non-R	eportable	9	6	54.5%	
Unspecified	0	0.0	)%			Total		11		
Total	11									
TIME OF YEAR	# ACC	9/	6		TYPE	OF VEH	ICLE	# ACC	%	
Winter (Dec-Feb)	3	27.3	3%		Passer	nger Car	S	24	100.0%	
Spring (Mar-May)	1	9.1	%		Comm	ercial Ve	hicles	0	0.0%	
Summer (Jun-Aug)	4	36.4	<b>%</b>			Total		24		
Fall (Sep-Nov)	3	27.3	3%							
Total	11									
DAY OF WEEK	# AC	S %	<b>6</b>		LIGHT	CONDI	ΓΙΟΝ	# ACC	%	
Sunday	0	0.0			Dayligl			10	90.9%	
Monday	1	9.1			Dawn/l			0	0.0%	
Tuesday	3	27.3			Night			1	9.1%	
Wednesday	1	9.1			Unspe	cified		0	0.0%	
Thursday	3	27.3			•	Total		11		
Friday	1	9.1				· Jtai				
Saturday	2	18.2								
Total	11									
SUMMARY OF ACCIDE	NT SEVER	ITY BY YEA	AR:							
	<b>-</b>	_ : . <b></b> .				2014	2015	2016		
Fatal Accidents				0	0	0	0	0		
Injury Accidents				1	0	3	0	1		
Property Damage Accide				0	0	0	0	0		
Non-Reportable Acciden	nts			2	0	1	1	2		
Total Accidents				3	0	4	1	3		

ROUTE: NYS Route 21			CATION	l: From Lib	rary Lane		_			
	n of Woodst					_	NTY: U			
TIME PERIOD COVERE		2012 - 12/3	1/2016	REFEREN	CE MARI	KERS / I	NODES	212 8601 1115		
REMARKS: Parked Vel	hicle Accide	ents							DATE: 1	1/1/2017
TIME OF DAY	# ACC	%	DIREC	CTION	# ACC	q	% [	DIRECTION	# ACC	
6 AM - 10 AM	2	6.7%	North		4	6.79	% <b>!</b>	Northeast	0	0.0%
10 AM - 4 PM	17	56.7%	South		3	5.09	% <b>1</b>	Northwest	0	0.0%
4 PM - 7 PM	7	23.3%	East		51	85.0	% 5	Southeast	0	0.0%
7 PM - 12 AM	3	10.0%	West		0	0.0	% 5	Southwest	0	0.0%
12 AM - 6 AM	1	3.3%	Tota	al	60		ι	Jnspecified	2	3.3%
Unspecified	0	0.0%	100	A1				·		
Total	30		ACCII	DENT TYPE	# ACC	d	% /	ACCIDENT TYPE	# ACC	
WEATHED	# ACC	%	Rear E		0	0.0		Pedestrian	0	0.0%
WEATHER Clear	# ACC 22	7 <b>6</b> 73.3%	Overta		0	0.0		Bicycle	0	0.0%
			Right		0	0.0		Parked Vehicle	30	100.0%
Cloudy	3	10.0%	Left To	Ū	0	0.0		Backing	0	0.0%
Rain	2 1	6.7% 3.3%	Right		0	0.0		Run Off The Road		0.0%
Snow	-	3.3% 0.0%	•	Object	0	0.0		Animal	0	0.0%
Sleet/Hail/Freezing Rain		0.0%	Head	•	0	0.0		Other	0	0.0%
Fog/Smog/Smoke Unspecified	0 2	6.7%	Sides		0	0.0		Jnspecified	0	0.0%
Total	30	0.7 76		•		Total		30		
SURFACE	# ACC		6			ENT SE	EVERIT		%	
Dry	22	73.3			Fatal			0	0.0%	
Wet	3	10.0			Injury	_		3	10.0%	
Mud/Slush	1	3.3			-	ty Dama	-	11	36.7%	
Snow/Ice	2	6.7			Non-R	eportabl	е	16	53.3%	
Unspecified	2	6.7	/%			Total		30		
Total	30									
TIME OF YEAR	# ACC	9	6		TYPE	OF VEH	ICLE	# ACC	%	
Winter (Dec-Feb)	7	23.3	3%		Passe	nger Cai	rs	59	98.3%	
Spring (Mar-May)	3	10.0	)%		Comm	ercial Ve	ehicles	1	1.7%	
Summer (Jun-Aug)	11	36.7	<b>7</b> %			Total		60		
Fall (Sep-Nov)	9	30.0	)%							
Total	30									
DAY OF WEEK	# ACC	9	<b>%</b>		LIGHT	CONDI	TION	# ACC	%	
Sunday	4	13.3	3%		Daylig	nt		26	86.7%	
Monday	2	6.7			Dawn/			1	3.3%	
Tuesday	2	6.7			Night			3	10.0%	
Wednesday	5	16.7			Unspe	cified		0	0.0%	
Thursday	5	16.7			-1	Total		30		
Friday	2	6.7				i Otai		30		
Saturday	10	33.3								
Total	30									
SUMMARY OF ACCIDE	NT SEVER	ITY BY YE	AR:							
		· · <b>-</b>	. ==	2012	2013	2014	2015	2016		
Fatal Accidents				0	0	0	0	0		
Injury Accidents				0	0	2	0	1		
Property Damage Accide Non-Reportable Acciden				2 1	4 3	1 5	4 3	0 4		
Total Accidents				3	7	8	7	5		
TOTAL ACCIDENTS				3	•	J	1	J		

					'					
ROUTE: NYS Route 21	12	LC	CATION	I: From Lib	rary Lane	to Dem	ing Stre	et		
MUNICIPALITY: Town	n of Woods	tock				COU	NTY: L	llster		
TIME PERIOD COVERE	D: 1/1/	2012 <b>-</b> 12/31	1/2016	REFEREN	CE MAR	KERS/	NODES	212 8601 1115	- 212 860	01 1117
REMARKS: Night Accid	dents								DATE: 11	1/1/2017
TIME OF DAY	# ACC	%	DIREC	CTION	# ACC		% I	DIRECTION	# ACC	
6 AM - 10 AM	0	0.0%	North	311014	1	11.1		Northeast	0	0.0%
10 AM - 4 PM	0	0.0%	South		0	0.0		Northwest	0	0.0%
4 PM - 7 PM	1	20.0%	East		7	77.8		Southeast	0	0.0%
7 PM - 12 AM	3	60.0%	West		1	11.1	٠	Southwest	0	0.0%
12 AM - 6 AM	1	20.0%	<b>-</b>	. 1	•			Unspecified	0	0.0%
Unspecified	0	0.0%	Tota	al	9		· ·	onopoomoa		0.070
Total	5		A C C II	SENT TYPE	. 4 4 6 6		0/	ACCIDENT TYPE	# 400	
			Rear E	DENT TYPE	: # ACC 1	20.0		<b>ACCIDENT TYPE</b> Pedestrian	<b># ACC</b> 0	0.0%
WEATHER	# ACC	%	Overta		0	0.0			0	0.0%
Clear	3	60.0%			0	0.0		Bicycle Parked Vehicle	3	60.0%
Cloudy	0	0.0%	Right A	J		0.0				
Rain	1	20.0%	Left To		0 0	0.0		Backing Run Off The Road	0	0.0% 0.0%
Snow	1	20.0%	•	Object	1	20.0		Run Oli The Road Animal	0	0.0%
Sleet/Hail/Freezing Rain		0.0%	Head	-	0	0.0		Other	0	0.0%
Fog/Smog/Smoke	0	0.0%	Sides		0	0.0		Unspecified	0	0.0%
Unspecified	0	0.0%	Sidesi	wipe	U		70	Drispecified	U	0.076
Total	5					Total		5		
SURFACE	# AC	C %	6		ACCII	DENT SI	EVERIT	Y # ACC	%	
Dry	3	60.0	)%		Fatal			0	0.0%	
Wet	2	40.0	)%		Injury			0	0.0%	
Mud/Slush	0	0.0	)%		Prope	rty Dama	age	3	60.0%	
Snow/Ice	0	0.0	)%		Non-F	Reportab	le	2	40.0%	
Unspecified	0	0.0	)%			Total		5		
Total	5									
TIME OF YEAR	# AC	C %	6		TYPE	OF VEH	IICLE	# ACC	%	
Winter (Dec-Feb)	1	20.0	)%		Passe	nger Ca	rs	8	88.9%	
Spring (Mar-May)	1	20.0	)%		Comn	nercial V	ehicles	1	11.1%	
Summer (Jun-Aug)	2	40.0	)%			Total		9		
Fall (Sep-Nov)	1	20.0	)%					•		
Total	5									
DAY OF WEEK	# AC	C %	6		I IGH	CONDI	ITION	# ACC	%	
Sunday	0	0.0			Daylig			0	0.0%	
Monday	1	20.0			Dayn			0	0.0%	
Tuesday	0	0.0			Night			5	100.0%	
Wednesday	0	0.0			Unspe	ecified		0	0.0%	
Thursday	0	0.0			2000	Total		5	3.0,0	
Friday	2	40.0				iotal		5		
Saturday	2	40.0								
Total	5									
SUMMARY OF ACCIDE	NT SEVER	RITY BY YEA	ΔR:							
	<b></b>	<b></b>		2012	2013	2014	2015	2016		
Fatal Accidents				0	0	0	0	0		
Injury Accidents				0	0	0	0	0		
Property Damage Accide				2 1	0 0	0 1	1 0	0 0		
Non-Reportable Acciden	เร			-	_		_	-		
Total Accidents				3	0	1	1	0		

POLITE:	NYS Route 21	12	ACCI		l: From Lib	rany Lane		ina Stro			
_	NYS Route 21 ALITY: Town			JOATION	ı. FIOIII LID	nary Lane		ing Stree NTY: U			
	RIOD COVERE		оск 2012 <b>-</b> 12/31	1/2016	DEEEDEN	CE MAD			212 8601 1115	242.0	601 1117
	S: Wet Pavem	•		1/2016	KEFEKEN	CE WAR	NEKS/I	NODE 3			11/1/2017
		IEIN ACCIGE	ino I							DAIL.	11/1/2017
TIME OF		# ACC	%	DIREC	CTION	# ACC			DIRECTION	# ACC	
6 AM - 10		1	10.0%	North		4	22.2		Northeast	0	0.0%
10 AM - 4		4	40.0%	South		1	5.6		Northwest	0	0.0%
4 PM - 7		2	20.0%	East		10	55.6	_	Southeast	0	0.0%
7 PM - 12		3	30.0%	West		3	16.7	% 5	Southwest	0	0.0%
12 AM - 6	-	0	0.0%	Tota	al	18		ι	Jnspecified	0	0.0%
Unspecifie		0	0.0%								
Tota	ıl	10		ACCII	DENT TYPE	# ACC	c	% <i>I</i>	ACCIDENT TYPE	E # ACC	
WEATHE	:D	# ACC	%	Rear E		2	20.0		Pedestrian	2	20.0%
Clear	.rx	# ACC	0.0%	Overta	ake	1	10.0		Bicycle	0	0.0%
Cloudy		1	10.0%	Right A	Angle	2	20.0		Parked Vehicle	3	30.0%
Rain		8	80.0%	Left Tu	•	0	0.0		Backing	0	0.0%
		1		Right		0	0.0		Run Off The Road	_	0.0%
Snow	/Eroozina Daiz	=	10.0%	•	Object	0	0.0		Animal	0	0.0%
	/Freezing Rain		0.0%	Head	-	0	0.0		Other	0	0.0%
Fog/Smog	-	0	0.0%	Sides	_	0	0.0		Jnspecified	0	0.0%
Unspecifie		0	0.0%	O.GOO.		Ü		,,	•	ŭ	0.070
Tota	aı	10			I		Total		10		
SURFACI	E	# AC	9	6		ACCII	DENT SE	EVERITY	/ # ACC	%	
Dry		0	0.0	)%		Fatal			0	0.0%	
Wet		10	100.0	)%		Injury			3	30.0%	
Mud/Slust	h	0	0.0	)%		Prope	rty Dama	age	2	20.0%	
Snow/Ice		0	0.0	)%		Non-R	Reportabl	е	5	50.0%	
Unspecifie	ed	0	0.0	)%			Total		10		
	Total	10									
TIME OF	YEAR	# AC	9	6		TYPE	OF VEH	IICLE	# ACC	%	
Winter	(Dec-Feb)	4	40.0	)%		Passe	nger Cai	rs	18	100.0%	
	(Mar-May)	0	0.0	)%			nercial Ve		0	0.0%	
. •	(Jun-Aug)	5	50.0	)%			Total		18		
	(Sep-Nov)	1	10.0	)%			Iotai		10		
	Total	10									
DAY OF \	WEEK	# ACC	• 0	<b>%</b>		LIGHT	CONDI	TION	# ACC	%	
Sunday	WEEK	1	10.0			Daylig		11014	6	60.0%	
Monday		1	10.0			Dayiig			2	20.0%	
Tuesday		3	30.0			Night	Dusk		2	20.0%	
Wednesday	21/	J 1	10.0			Unspe	ocified		0	0.0%	
	=	1	10.0			Onspe			-	0.0%	)
Thursday Friday		1	10.0				Total		10		
Saturday		1 2	20.0								
-	4-1		20.0	70							
To	tai	10									
SUMMAR	RY OF ACCIDE	NT SEVER	ITY BY YE	AR:	2012	2013	2014	2015	2016		
Fatal Acci	idents				0	0	0	0	0		
Injury Acc					0	0	3	0	0		
	Damage Accide	ents			1	0	0	1	0		
	ortable Accident				1	1	1	1	1		
Total Ac	cidents				2	1	4	2	1		

POLITE: MVC Davids Of	12	7.0011	CATION	Erom Lit	ron. I am-	to Dami	or Ctree	= at		
ROUTE: NYS Route 21			CATION	: From Lib	rary Lane		_			
-	n of Woods					COUN	-			<u> </u>
TIME PERIOD COVERE		/2012 <b>-</b> 12/31	1/2016	REFEREN	CE MARI	KERS/N	ODES	212 8601 1115		
REMARKS: NYS Route	212 at Ma	aple Lane							DATE: 1	1/1/2017
TIME OF DAY	# ACC	%	DIREC	CTION	# ACC	%	, [	DIRECTION	# ACC	
6 AM - 10 AM	1	11.1%	North	-	3	16.7%		Northeast	0	0.0%
10 AM - 4 PM	8	88.9%	South		0	0.0%		Northwest	0	0.0%
4 PM - 7 PM	0	0.0%	East		4	22.2%		Southeast	0	0.0%
7 PM - 12 AM	0	0.0%	West		11	61.1%	,	Southwest	0	0.0%
12 AM - 6 AM	0	0.0%	T-11	-1	40			Inspecified	0	0.0%
Unspecified	0	0.0%	Tota	31	18			moposinou		0.070
Total	9		٨٥٥١٢	DENT TYPE	# ACC	%	. ,	ACCIDENT TYPE	# ACC	
			Rear E		5 # ACC	55.6%		Pedestrian	# ACC	0.0%
WEATHER	# ACC	%	Overta			11.1%			1	11.1%
Clear	6	66.7%			1 0	0.0%		Bicycle Parked Vehicle	1	11.1%
Cloudy	1	11.1%	Right / Left Tu	•	0	0.0%		Parked Venicie Backing	1	11.1%
Rain	2	22.2%			-	0.0%		заскing Run Off The Road		
Snow	0	0.0%	Right <sup>-</sup>		0 0	0.0%		kun Oπ The Road Animal	0	0.0% 0.0%
Sleet/Hail/Freezing Rain		0.0%	Head	Object		0.0%		Animai Other	-	
Fog/Smog/Smoke	0	0.0%			0 0	0.0%		Inspecified	0 0	0.0% 0.0%
Unspecified	0	0.0%	Sidesv	wihe			o (	mapecilieu	U	0.0%
Total	9					Total		9		
SURFACE	# AC	c %	6		ACCIE	ENT SE	VERIT	/ # ACC	%	
Dry	7	77.8	3%		Fatal			0	0.0%	
Wet	2	22.2	2%		Injury			2	22.2%	
Mud/Slush	0	0.0				ty Damag	ge	1	11.1%	
Snow/Ice	0	0.0				eportable		6	66.7%	
Unspecified	0	0.0	1%			Total		9		
Total	9							· ·		
TIME OF YEAR	# AC	C %	<b>6</b>		TYPE	OF VEHI	CLE	# ACC	%	
Winter (Dec-Feb)	1	11.1				nger Cars		18	100.0%	
Spring (Mar-May)	1	11.1				ercial Vel		0	0.0%	
Summer (Jun-Aug)	4	44.4				Total		18		
Fall (Sep-Nov)	3	33.3				I Otal		10		
Total	9									
DAY OF WEEK	# AC	C %	<u> </u>		LICUT	CONDIT	ION	# ACC	%	
Sunday	# AC	11.1			Daylig		ION	# ACC 9	100.0%	
Monday	1	11.1			Dayligi Dawn/			0	0.0%	
Tuesday	2	22.2			Night	Duor		0	0.0%	
Wednesday	0	0.0			Unspe	cified		0	0.0%	
Thursday	3	33.3			onspe			-	0.0%	
Friday	ა 1	აა.ა 11.1				Total		9		
Saturday	1	11.1								
-	-	11.1	70							
Total	9									
SUMMARY OF ACCIDE	NT SEVE	RITY BY YEA	AR:	2012	2013	2014	2015	2016		
Fatal Accidents				0	0	0	0	0		
Injury Accidents				1	0	1	0	0		
Property Damage Accide	ents			1	0	0	0	0		
Non-Reportable Acciden				1	0	1	3	1		
Total Accidents				3	0	2	3	1		
Total Accidents				-	-	_	-	=		

PE	RIOD STUDI	ED:	#			R			ROUTE NUM	IBER/STRI	EET NAME: NYS Route 212 CASE No. 26229	9.00	
FR	OM: 1/1/20	012	V E	S E	G H	O A	s	w	LOCATION:	LOCATION: From Library Lane to Deming Street FILE: Woodst			
ТС	): <u>12/31/2</u>	2016	H	V E	T	D	U R	E A	MUNICIPALI <sup>*</sup>	TY: Town	of Woodstock COUNTY: Ulster BY:	R	
	60 MONT	HS	Ċ	R I	C	С	F	T	REFERENCE	MARKER	S / NODES: 212 8601 1115 - 212 8601 1117 DATE: 11/1/	11/1/2017	
No.	DATE	TIME	S	Y	N D	A R	C E	E R	CONTRIB. FACTORS	ACC. TYPE	ACCIDENT DESCRIPTION	KEY#	
1	3/24/2012	0:01	2	PDO	4	4	1	1	2 4	Park	E1 (DUI) collided with parked E2 150' w/o Old Forge Rd	8	
2	7/3/2012	13:00	2	PDO	1	2	1	1	7	Othr	S2 made RT from driveway & c/w stopped W1 at Maple Lane	14	
3	7/29/2012	11:30	2	PDO	1	1	2	3	4	Ovtk	N1 & N2 both making RT and collided on Maple at NY212	13	
4	8/25/2012	19:21	2	INJ	3	3	1	1	7	Ltrn	W2 made LT and collided with E1 at Deming St	15	
5	8/17/2012	12:48	2	INJ	1	2	1	2	9	Rend	E2 rear ended E1 while slowing in traffic at Maple Ln	13	
6	10/22/2012	13:46	2	N/R	1	1	1	1	69	Othr	N2 made LT from driveway and collided with W1 50' w/o Neher St	4	
7	11/8/2012	11:41	2	N/R	1	2	1	1	4 9	Rend	W2 yielding pedestrians in Xwalk was RE by W1 at Maple Ln	13	
8	10/12/2012	21:00	2	PDO	4	5	1	1		Park	E2 collided with parked E1 at Neher St	4	
9	1/2/2013	13:10	2	PDO	1	1	1	2	4	Park	S1 c/w E2, who was backing up to park 100' w/o Rock City	9	
10	4/23/2013	10:01	2	INJ	1	1	1	2	4	Ltrn	W2 made LT and collided with E1 at Comeau Dr	3	
11	4/27/2013	17:19	2	PDO	1	1	1	1	69 4	Park	E2 backed up and c/w parked E1 20' e/o Comeau Dr	4	
12	4/8/2013	13:48	3	N/R	1	2	1	1	7	Othr	S1 made LT from dwy and c/w E2 into parked E3 50' e/o Maple Ln	14	
13	6/18/2013	18:50	2	PDO	1	1	1	1	7	Rang	S2 made LT and collided with W1 at Rock City Rd	11	
14	6/23/2013	11:40	2	N/R	1	2	1	1	4	Park	E2 was attempting to park & c/w parked E1 100' w/o Maple Ln	12	
15	7/11/2013	12:39	2	N/R	1	1	1	1	4	Park	E1 pulling out from parked & c/w parked E2 100' e/o Tannery	8	
16	7/26/2013	10:30	2	PDO	1	1	1	1	7	Rang	N1 made LT and collided with E2 at Neher St	5	
17	8/13/2013	19:35	2	N/R	1	2	2	3	7	Rang	S2 made LT and collided with E1 at Library Ln	1	
18	7/31/2013	14:19	2	N/R	1	2	1	1	4	Park	E1 collided with parked E2 20' e/o Maple Ln	14	
19	9/18/2013	15:31	2	PDO	1	1	1	1	26	Park	E1 moved over for emergency veh & c/w parked E2 150' w/o Deming	14	
20	10/3/2013	12:45	2	PDO	1	1	1	1		Park	E1 collided with parked E2 100' w/o Old Forge Rd	8	
21	11/2/2013	16:17	2	N/R	1	1	1	1	3	Back	S1 backed up into S2 in driveway 50' e/o Maple Ln	14	

PE	RIOD STUDI	ED:	#			R			ROUTE NUMB	ER/STRE	EET NAME: NYS Route 212 CASE No. 26229	9.00	
FR	OM: <u>1/1/20</u>	012	V E	S	G H	O	s	w	LOCATION:	LOCATION: From Library Lane to Deming Street  FILE: Woodsto			
ТС	): 12/31/2	2016	H	V E	т	D	U R	E	MUNICIPALITY	: Town	of Woodstock COUNTY: Ulster BY: JF	₹	
	60 MONT	HS	C	R	C O	C H	F A	T H	REFERENCE N	MARKER	S / NODES: 212 8601 1115 - 212 8601 1117 DATE: 11/1/2	/1/2017	
No.	DATE	TIME	E S	Y	N D	A R	C E	E R	CONTRIB. FACTORS	ACC. TYPE	ACCIDENT DESCRIPTION	KEY#	
22	1/27/2014	16:22	2	N/R	1	1	5	1	4 64	Park	E1 (bus) was making LT and c/w parked E2 at Rock City Rd	11	
23	2/15/2014	10:54	2	PDO	1	1	4	4	13 20 69	Park	E2 exiting parking spot c/w E1 50' e/o Rock City Rd	12	
24	2/18/2014	13:52	2	N/R	1	1	4	2		Park	E2 collided with parked E1 e/o Library Ln	4	
25	4/10/2014	14:25	2	INJ	1	1	1	1	9	Rend	W1 rear ended W2 at Comeau Dr	3	
26	4/11/2014	13:12	2	INJ	1	1	1	2	11 27	Side	E1 lost consciousness and collided with W2 at Neher St	5	
27	5/19/2014	13:43	2	PDO	1	3	1	2	3 69	Back	N1 backed up and collided with N2 on Deming St at NY212	15	
28	7/2/2014	14:56	1	INJ	1	3	2	3	66 69 7 17	Ped	E1 struck pedestrian in roadway 150' e/o Tannery Brook Rd	8	
29	7/18/2014	19:45	1	N/R	4	1	1	1	69	FixO	W1 (bus) made RT and struck sign post and GR at Library Ln	1	
30	7/19/2014	14:52	1	INJ	1	1	1	1	4 14	Ped	N1 was making LT and struck SB pedestrian at Tannery Brook Rd	7	
31	7/27/2014	13:58	1	N/R	1	1	1	1	4 14	Ped	S1 was making LT and struck pedestrian at Old Forge Rd	9	
32	8/3/2014	16:26	2	N/R	1	1	1	1	7	Park	E1 collided with E2 (exiting parking space) 300' w/o Rock City	8	
33	8/9/2014	11:33	3	N/R	1	1	1	1	4 60	Rend	W1 rear ended slowing W2 into W3 100' e/o Maple Ln	14	
34	9/11/2014	9:26	2	INJ	1	2	2	3	4 66	Rend	W2 stopped for pedestrians and was RE by W1 at Maple Ln	13	
35	9/5/2014	11:00	2	N/R	1	2	1	1	4	Side	W1 and E2 clipped mirrors 50' e/o Rock City Rd	12	
36	9/20/2014	15:35	2	PDO	1	1	1	1	60 69 29	Othr	N1 c/w N2 (parked with hazards on) on Tannery Brook Rd at NY212	7	
37	10/8/2014	15:16	2	N/R	1	1	1	1	7 4	Park	E1 exiting parking space and c/w E2 200' w/o Tannery Brook Rd	6	
38	10/14/2014	13:47	2	N/R	1	1	1	1	60 18	Park	N2 was making RT and c/w parked E1 at Maple Ln	13	
39	11/9/2014	12:12	2	INJ	1	1	1	1	4	Park	E1 c/w open door of parked E2 50' e/o Tannery Brook Rd	8	
40	11/25/2014	15:44	2	N/R	1	2	1	1	4	Othr	S2 made LT from driveway and c/w W1 50' e/o Maple Ln	14	
41	12/5/2014	8:05	2	N/R	1	1	1	1	4	Ovtk	W1 decided not to make LT and c/w W2 at Neher St	5	
42	12/23/2014	14:45	1	INJ	1	2	2	3	4 14	Ped	W1 struck pedestrian crossing (not in Xwalk) 25' w/o Maple Ln	12	

PE	RIOD STUDI	ED:	#		¦	R			ROUTE NUMB	ER/STRE	EET NAME: NYS Route 212 CASE No. 26229	.00
FR	OM: <u>1/1/20</u>	012	V E	S E	G H	O	s	w	LOCATION:	From Lib	rary Lane to Deming Street FILE: Woods	stock
ТС	): 12/31/2	2016	H	V E	Ť	D	U	E	MUNICIPALITY	: Town	of Woodstock COUNTY: Ulster BY: JF	?
	60 MONT	HS	Ċ	R I	C	C H	F	T	REFERENCE I	MARKER	S / NODES: 212 8601 1115 - 212 8601 1117 DATE: 11/1/2	2017
No.	DATE	TIME	S	Y	N D	A R	C E	E R	CONTRIB. FACTORS	ACC. TYPE	ACCIDENT DESCRIPTION	KEY#
43	12/23/2014	16:10	2	N/R	3	2	2	3	4	Rang	N2 made LT and collided with E1 at Neher St	5
44	1/26/2015	12:55	1	N/R	1	2	1	1	4 14	Bike	E1 struck SB bicyclist crossing (not at Xwalk) e/o Maple Ln	13
45	2/7/2015	15:34	2	N/R	1	1	2	2	29	Park	E2 collided with parked E1 400' w/o Rock City Rd	8
46	3/26/2015	13:24	2	N/R	1	1	1	1	60 3	Back	W2 had to back up while making LT and c/w W1 at Maple	13
47	4/26/2015	10:29	2	PDO	1	1	1	1	4	Park	E2 exited parking spot and c/w parked E1 20' e/o Comeau Dr	4
48	12/30/2014	13:13	2	INJ	1	1	1	1	60 9	Rend	W1 was slowing to make RT into dwy & RE by W2 50' e/o Maple Ln	14
49	6/2/2015	15:30	3	N/R	1	2	1	1	26 4	Rend	W1 yielding ped in Xwalk was RE by W2 then W3 RE W2 at Maple Ln	13
50	6/20/2015	20:59	2	PDO	4	1	2	3	3 69	Park	N1 backed out of dwy into parked E2 100' w/o Tannery Brook Rd	6
51	7/16/2015	17:00	2	PDO	1	1	1	1	60 4	Park	E2 exited parking spot and c/w E1 25' e/o Tannery Brook Rd	8
52	8/21/2015	18:05	2	PDO	1	5	1	1	45	Side	W2 (truck pulling wide load) sideswiped E1 at Rock City	11
53	9/20/2015	15:54	2	N/R	1	1	1	1	60 4	Othr	S2 made LT from driveway and c/w E1 200' w/o Neher St	3
54	10/3/2015	16:35	2	N/R	1	1	1	1	4 60	Park	N1 backed out of dwy and c/w parked E2 200' e/o Tannery Brook	8
55	10/1/2015	16:30	2	PDO	1	4				Park	E1 was making RT into dwy and c/w parked E2 100' w/o Rock City	9
56	12/7/2015	13:52	2	N/R	1	1	1	1	4	Park	E1 was making RT into dwy and c/w parked E2 100' w/o Rock City	9
57	12/17/2015	10:28	2	INJ	1	1	1	1	7 69	Rang	N1 made LT and collided with E2 at Neher St	5
58	1/12/2016	10:24	2	INJ	1	2	1	2	4	Rend	W2 rear ended stopped W1 (waiting to make LT) at Deming St	15
59	6/18/2016	14:40	2	N/R	1	1	1	1	4	Park	N2 was making RT and collided with parked E1 at Comeau Dr	3
60	6/30/2016	16:27	2	INJ	1	1	1	1	2 4	Park	S1 c/w open door of parked S2 on Old Forge Rd 25' n/o NY212	9
61	6/25/2016	9:04	2	N/R	1	1	1	1	4	Park	E1 backed up & c/w parked E2 150' w/o Tannery Brook	6
62	7/8/2016	20:05	2	N/R	3	1	2	3	3	Park	E1 backed up & c/w parked E2 500' w/o Tannery Brook	4
63	8/6/2016	13:00	2	N/R	1	2	1	1	9	Rend	W2 yielding pedestrians in Xwalk was RE by W1 at Maple Ln	13

PE	RIOD STUDI	ED:	#		Ļ	R			ROUTE NUMB	ER/STRE	ET NAME: NYS Route 212 CASE No. 26229	9.00
FR	OM:1/1/20	012	V	S E	G	O A	s	w	LOCATION:	From Libi	rary Lane to Deming Street FILE: Wood	stock
то	): 12/31/2	2016	H	V	T	D	U R	E A	MUNICIPALITY	: Town	of Woodstock COUNTY: Ulster BY: JI	₹
	60 MONT	HS	C	R I	C	C H		T H	REFERENCE N	MARKER	S / NODES: 212 8601 1115 - 212 8601 1117 DATE: 11/1/2	2017
No.	DATE	TIME	S S	T Y	N D	A R	C E	E R	CONTRIB. FACTORS	ACC. TYPE	ACCIDENT DESCRIPTION	KEY#
64	8/20/2016	9:24	2	N/R	1	1	1	1	4	Park	E2 was making RT into dwy and c/w parked E1 at Old Forge Rd	9
65	10/19/2016	16:02	2	N/R	1	3	1	1	9	Rend	W1 stopped at Xwalk and was RE by W2 at Rock City Rd	11
66	10/19/2016	17:30	2	N/R	1	1	1	1	7	Rang	S2 made LT and collided with E1 at Library Ln	1
67	1/2/2012	17:39	2	N/R	4	1	2	4	9	Rend	E2 was waiting to make LT and RE by E1 at Rock City Rd	11
68	1/25/2012	14:25	2	N/R	1	2	1	1	4	Park	E1 was entering parking spot & c/w parked E2 75' e/o Rock City	12
69	9/20/2014	15:35	2	INJ	1					Park	Veh2 c/w parked Veh1 on Tannery Brook Rd at NY212	7

#### **ABBREVIATIONS:**

Skdg - Skidding CO - Cut Off INJ - Injury DWI - Driving While Intoxicated dwy - Driveway FAT - Fatal Injury Bike - Bicycle LC - Lost Control RM or Key # - Reference Marker LT - Left Turn PDO - Property Damage Only Park - Parked Vehicle ChLn - Changed Lanes RT - Right Turn N# - Northbound Vehicle # N/R - Non-Reportable Anml - Animal STA - Swerved To Avoid S# - Southbound Vehicle # R/L - Right Lane Back - Backing GR - Guide Rail L/L - Left Lane Rend - Rear End E# - Eastbound Vehicle # Ovtk - Overtake Ped - Pedestrian W# - Westbound Vehicle # C/L - Center Lane JB - Jersey Barrier Rtrn - Right Turn Othr - Other CB - Concrete Barrier NB - Northbound R/C/L - Right Center Lane ROR - Run Off Roadway V - Vehicle SB - Southbound L/C/L - Left Center Lane IA - Impact Attenuator Ltrn - Left Turn CV - Construction Vehicle SB - Sand Barrel EB - Eastbound RS - Right Side Rang - Right Angle EV - Emergency Vehicle UP - Utility Pole WB - Westbound RSh - Right Shoulder Side - Sideswipe UV - Uninvolved Vehicle LP - Light Pole n/o - North of IS - Left Side GT - General Traffic s/o - South of LSh - Left Shoulder HdOn - Head On ROW - Right of Way Ovrt - Overturned HT - Heavy Traffic LSA - Left Scene of Accident e/o - East of CM - Center Median FixO - Fixed Object MC - Motorcycle RTOR - Right Turn on Red w/o - West of c/w - Collided with

# APPARENT CONTRIBUTING FACTORS: HUMAN


2 - Alcohol Involved	9 - Following Too Closely	16 - Prescription Medication	23 - Cell Phone (hands free)
3 - Backing Unsafely	10 - Illness	17 - Traffic Control Disregarded	24 - Other Electronic Device
4 - Driver Inattention	11 - Lost Consciousness	18 - Turning Improperly	25 - Outside Car Distraction
5 - Driver Inexperience	12 - Passenger Distraction	19 - Unsafe Speed	26 - Reation to Other Uninvolved Vehicle
6 - Drugs (illegal)	13 - Passing or Lane Usage Improper	20 - Unsafe Lane Changing	27 - Failure to Keep Right
7 - Failure to Yield Right of Way	14 - Pedestrian's/Bicyclist's Error/Confusion	21 - Fatigued/Drowsy	28 - Aggressive Driving/Road Rage
8 - Fell Asleep	15 - Physical Disability	22 - Cell Phone (hand held)	40 - Other Human

#### **VEHICULAR**


41 - Acceleration Defective	47 - Tire Failure/Inadequate	62 - Glare
42 - Brakes Defective	48 - Tow Hitch Defective	63 - Lane Marking Improper/Inadequate
43 - Headsignals Defective	49 - Windshield Inadequate	65 - Pavement Defective
44 - Other signals Defective	50 - Driverless/Runaway Vehicle	66 - Pavement Slippery
45 - Oversized Vehicle	60 - Other Vehicular	67 - Shoulders Improper/Non-Working
46 - Steering Failure	61 - Animal's Action	69 - View Obstructed/Limited

#### **ENVIRONMENTAL**

- 64 Obstruction/Debris Defective/Improper
- 68 Traffic Control Device

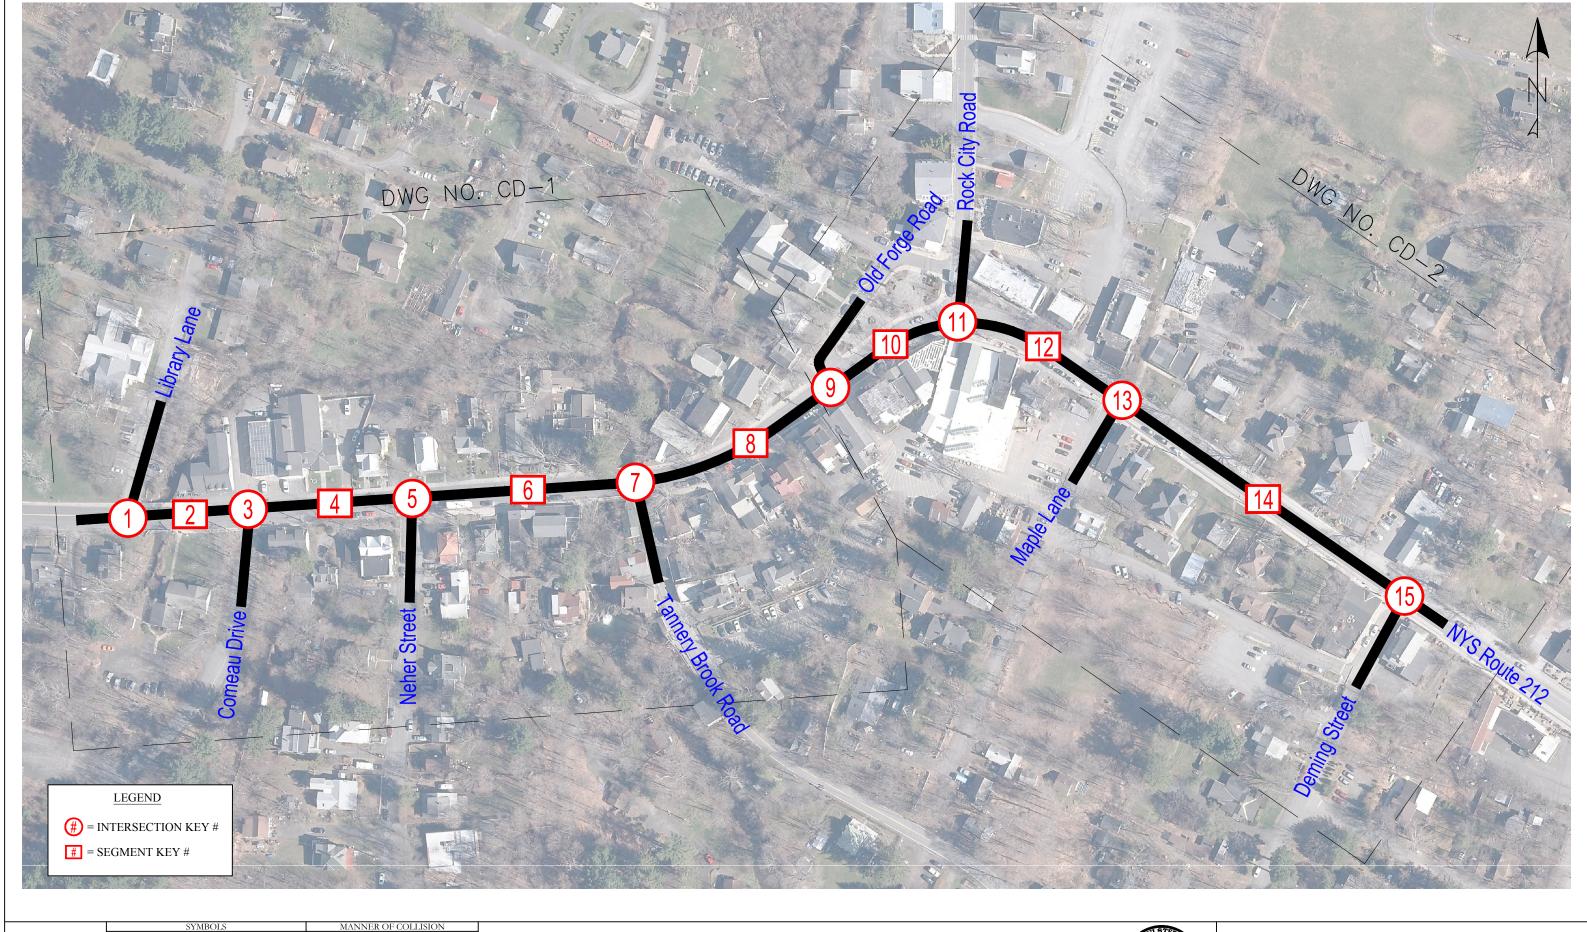



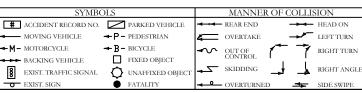


KEY MAP



#### ULSTER COUNTY ROAD SAFETY ASSESSMENT PROJECT

			2
UNICIPALITY:	Town of Woodstock	COUNTY: Ulster FI	LE: 26229.00
OCATION: 1	NYS Route 212 (Tinker Street / Mill Hill	Road) from Library Lane to	o Deming Street
ERIOD: 5		- SHEET NO. TOTAL SH	EETS DRAWING NO.

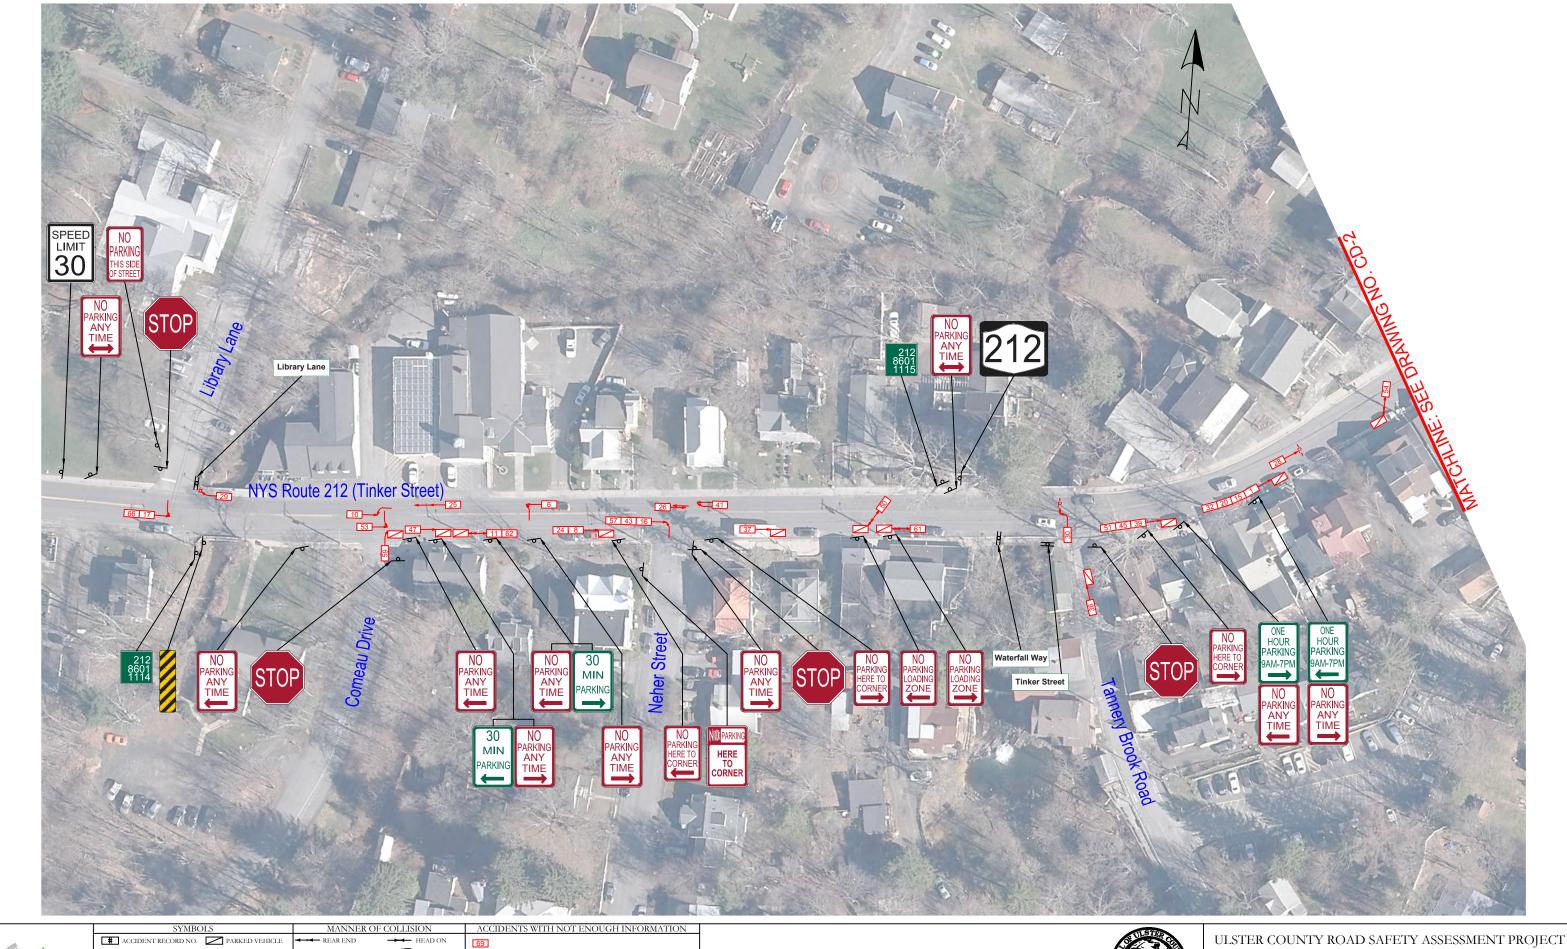














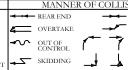


RIGHT TURN

Source of Aerial Image: NYS GIS Clearinghouse Date of Aerial Imagery: Spring 2016 Date of Sign Inventory: November 14, 2017

**COLLISION DIAGRAM** 



										5	
MUNICIPALITY	/:	Town	of Woo	dstock		COUNT	Y: Uls	ter	FILE:	26229.00	
LOCATION:	NYS Ro	ute 212	(Tinker	Street /	Mill Hill I	Road)	from Libs	rary Lar	ne to Den	ning Street	
PERIOD: 5	YEARS_	0 M	ONTHS	BY:	JR	SHI	EET NO.	TOTAL	. SHEETS	DRAWING N	IO.

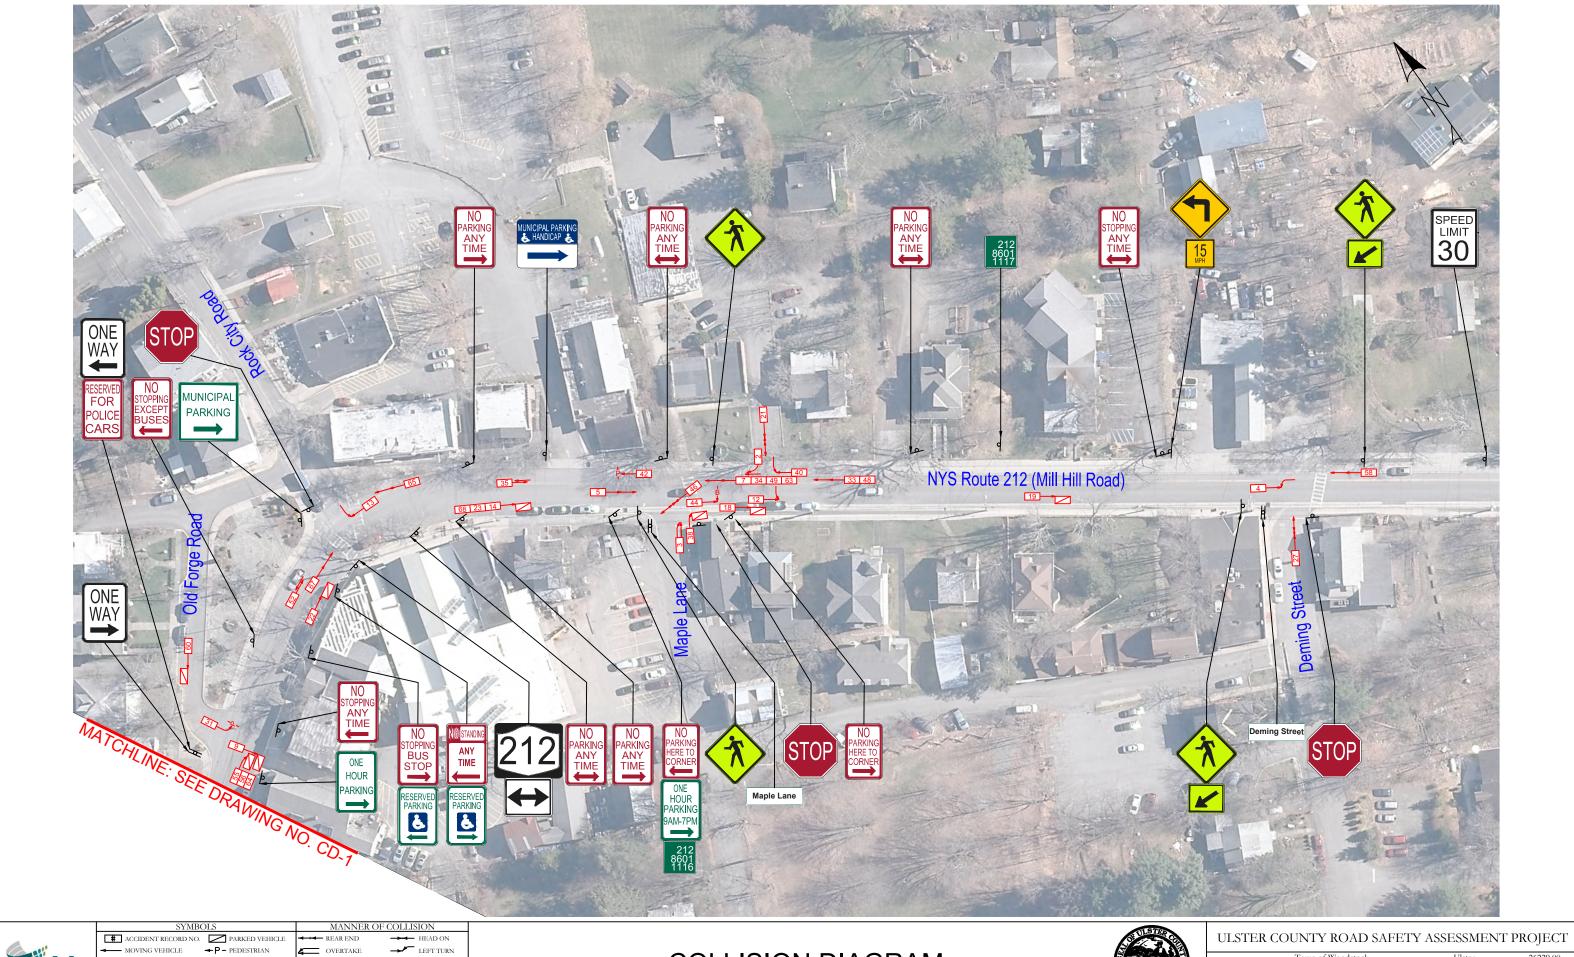



→ B - BICYCLE

☐ FIXED OBJECT

☐ UNAFFIXED OBJECT OUT OF CONTROL

Source of Aerial Image: NYS GIS Clearinghouse Date of Aerial Imagery: Spring 2016 Date of Sign Inventory: November 14, 2017

**COLLISION DIAGRAM** 



						5
MUNICIPALITY:	Town of Woods	tock	COUNTY:	Ulster	FILE:	26229.00
LOCATION: NYS Ro	oute 212 (Tinker St	reet / Mill Hi	ll Road) from l	Library Lar	ne to Den	ning Street
PERIOD: 5 YEARS	0 MONTHS	BY: JR	SHEET NO	D. TOTAI	SHEETS	DRAWING NO.