


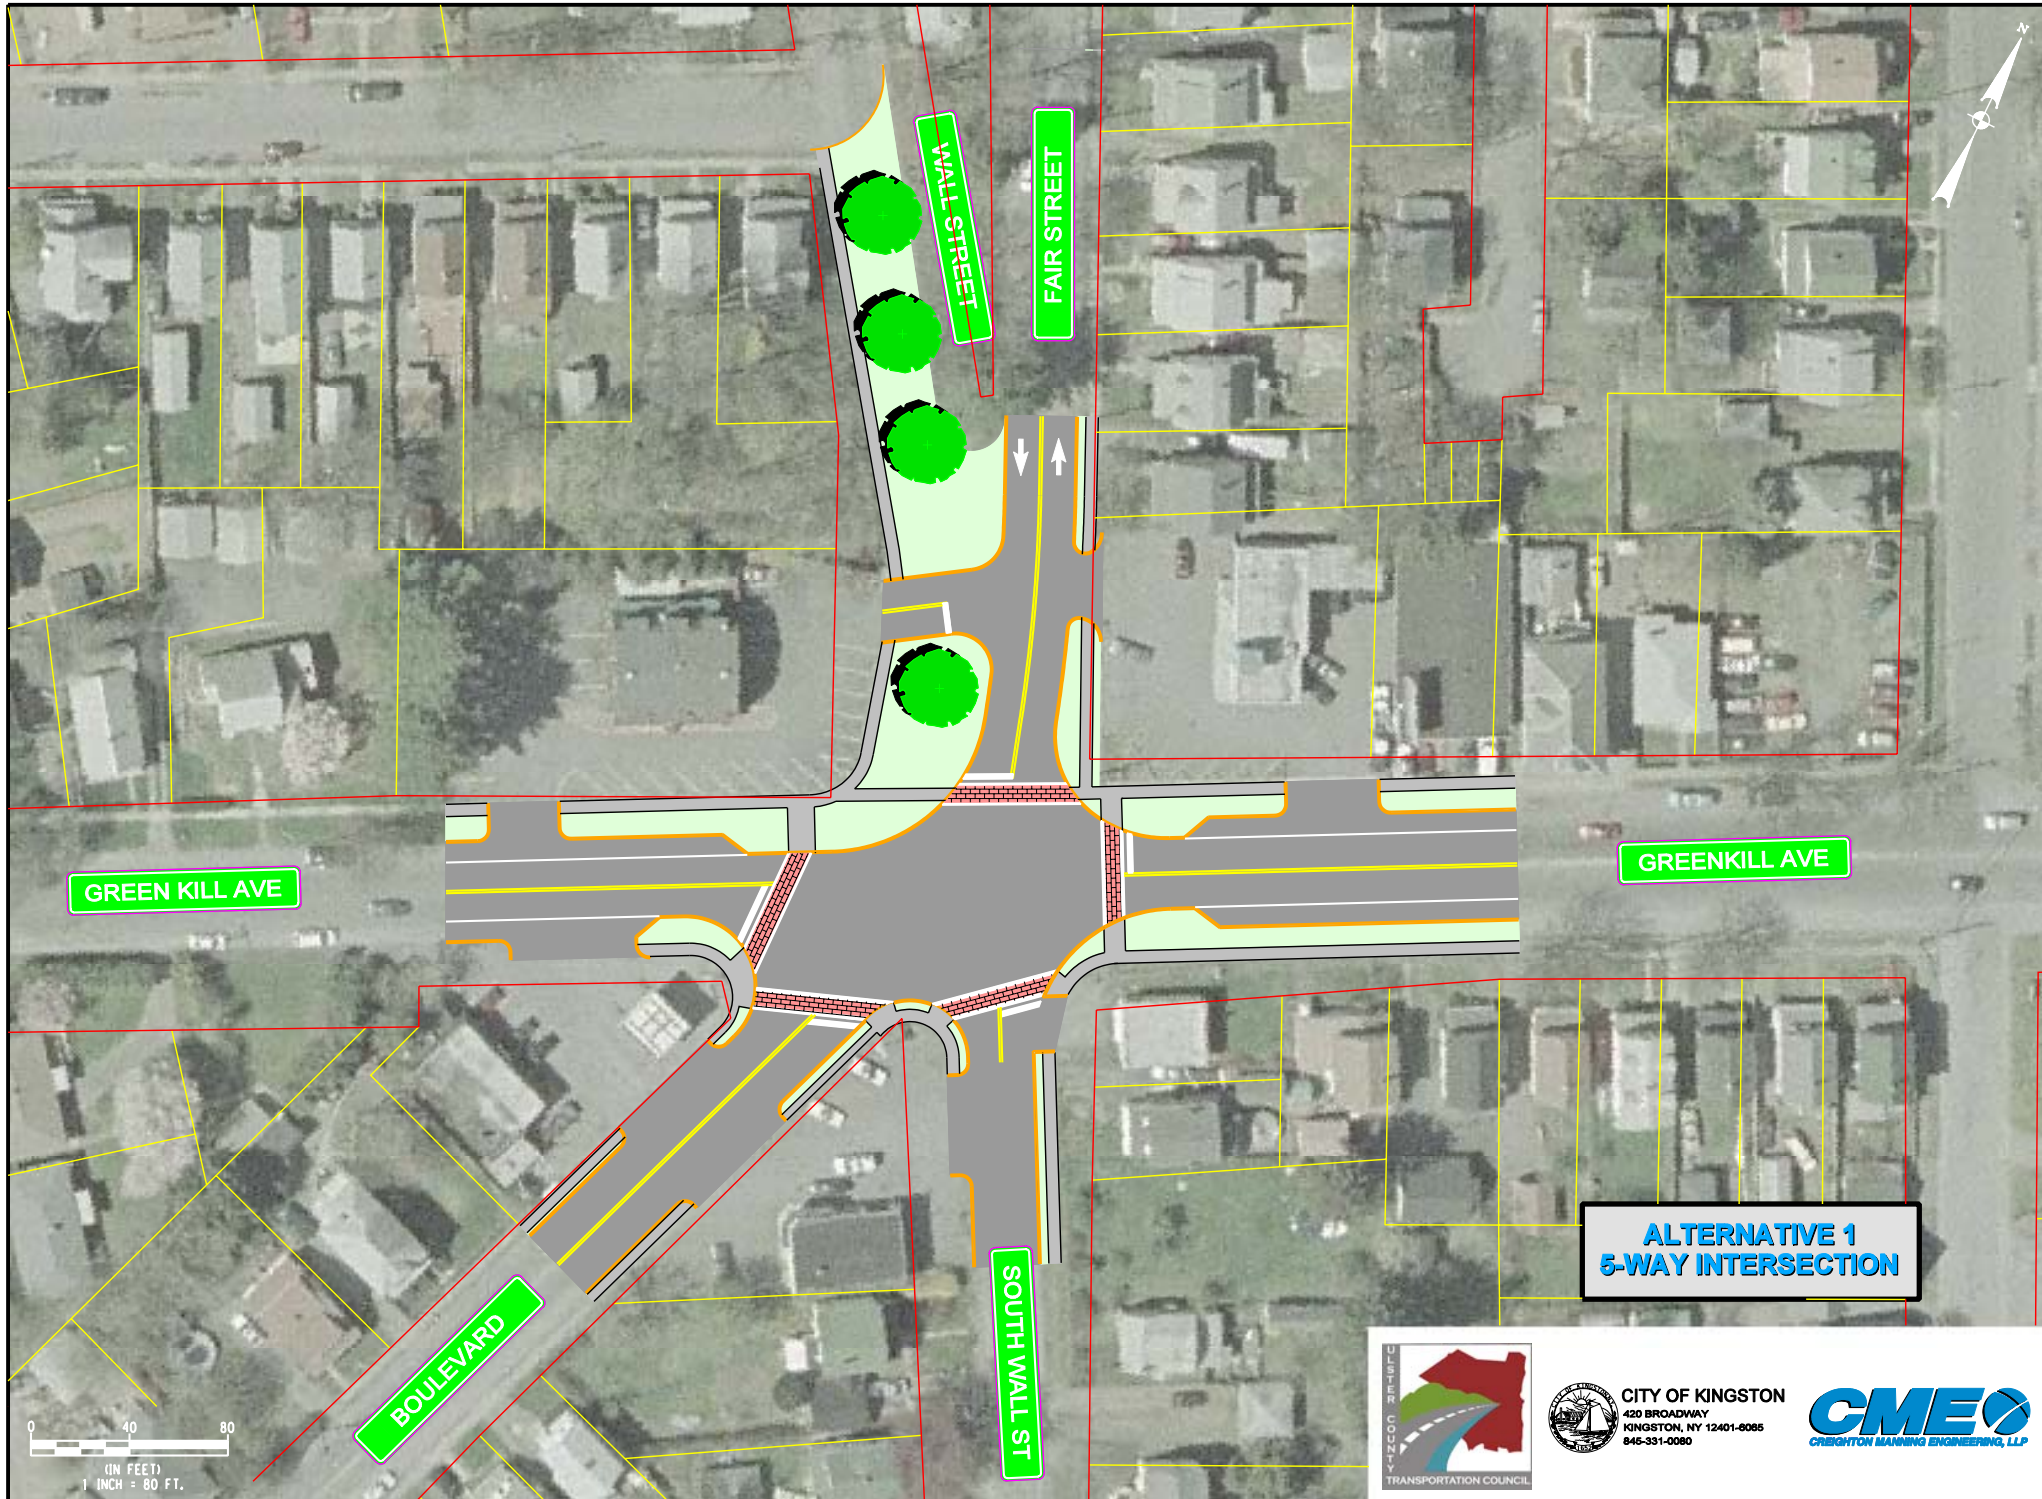

0 40 80
(IN FEET)
1 INCH = 80 FT.



CITY OF KINGSTON
420 BROADWAY
KINGSTON, NY 12401-8085
845-331-0080

CMEQ
CROSBYTON MANNING ENGINEERING, LLP